



SUPPLEMENTARY CONSULTATION PROPOSAL

UPDATED POST-SUPPLEMENTARY CONSULTATION PROPOSAL



- KEY
- ORDER LIMIT EXTENTS
 - PERMANENT LAND ACQUISITION BOUNDARY
 - PERMANENT LAND ACQUISITION - MAINLINE
 - PERMANENT LAND ACQUISITION - LANDSCAPING
 - TEMPORARY LAND ACQUISITION - WORKING ROOM
 - TEMPORARY LAND ACQUISITION - CONSTRUCTION USE
 - TEMPORARY LAND ACQUISITION - MULTIPLE PURPOSE CONSTRUCTION AREA
 - TEMPORARY LAND ACQUISITION - PERMANENT ACCESS RIGHTS
 - TEMPORARY WORKING ROOM - PERMANENT ACCESS RIGHTS - STAFF DIVERSION

THE TEMPORARY LAND TAKE DESIGNATED AS A MULTIPLE-PURPOSE CONSTRUCTION AREA HAS BEEN REDUCED, AND REPLACED WITH TEMPORARY LAND TAKE, WITH PERMANENT RIGHTS FOR THE CADENT GAS MAIN DIVERSION.

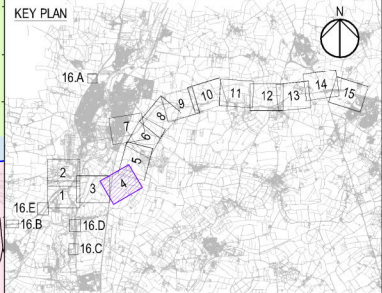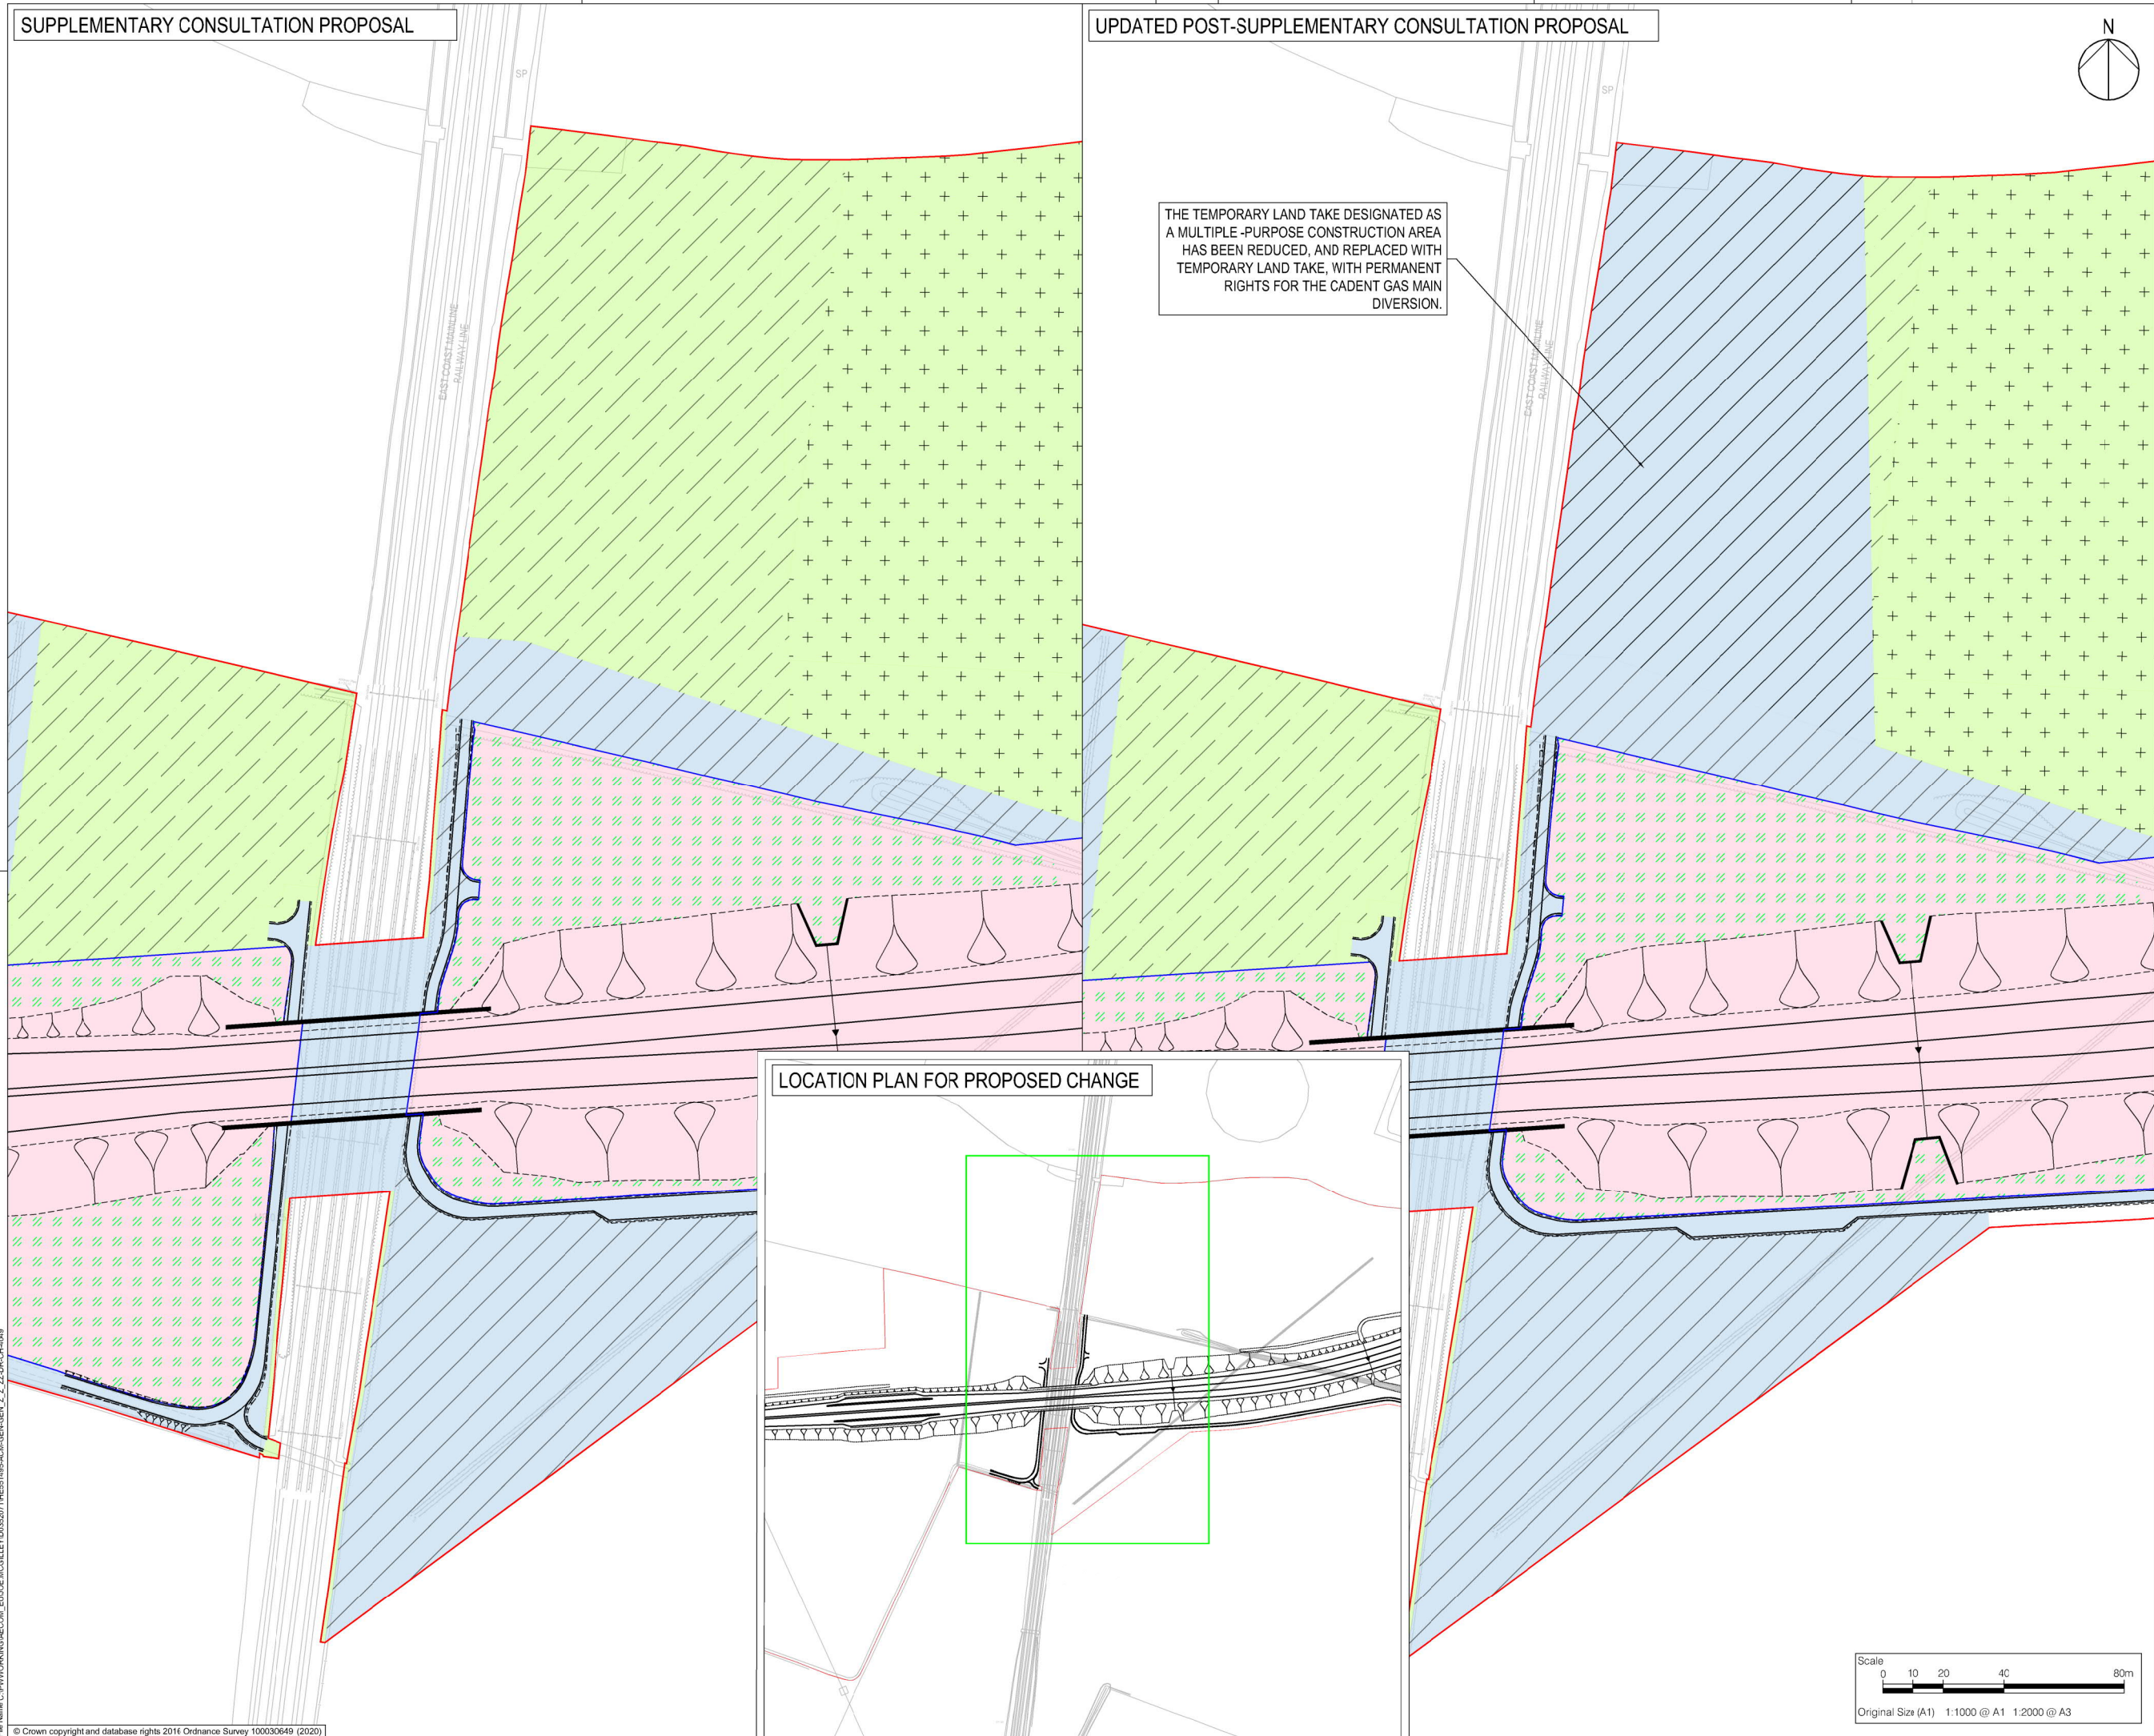

Revision Details	By	Date	Suffix
First Issue	JT	26/10/20	P01
	TD		
	Check		

Purpose of issue
FOR CONSULTATION

Client: Highways England
Working on behalf of
 Highways England
Woodlands
Manton Lane
Bedford
MK41 7LW

Project Title
A428 BLACK CAT TO CAXTON GIBBET IMPROVEMENTS

Drawing Title
AFFECTED LAND INTEREST DRAWING - UPDATED CADENT GAS MAIN DIVERSION EXTENTS

Designed JT	Drawn JT	Checked JMW	Approved TD	Date 26/10/20
Internal Project No. 60541541	Suitability D8	Scale @ A1 1:1000		
Zone General		THIS DOCUMENT HAS BEEN PREPARED PURSUANT TO AND SUBJECT TO THE TERMS OF AECOM'S APPOINTMENT BY ITS CLIENT. AECOM ACCEPTS NO LIABILITY FOR ANY USE OF THIS DOCUMENT OTHER THAN BY ITS ORIGINAL CLIENT OR FOLLOWING AECOM'S EXPRESS AGREEMENT TO SUCH USE, AND ONLY FOR THE PURPOSES FOR WHICH IT WAS PREPARED AND PROVIDED.		

Drawing Number Highways England P01 HE551495 - ACM GEN Z_Z_ZZ	Originator GEN - CH	Volume DR - CH 4049	Rev P01
--	-------------------------------	-------------------------------	-------------------

