


# Appendix A

## Appendix A – Pavement figures

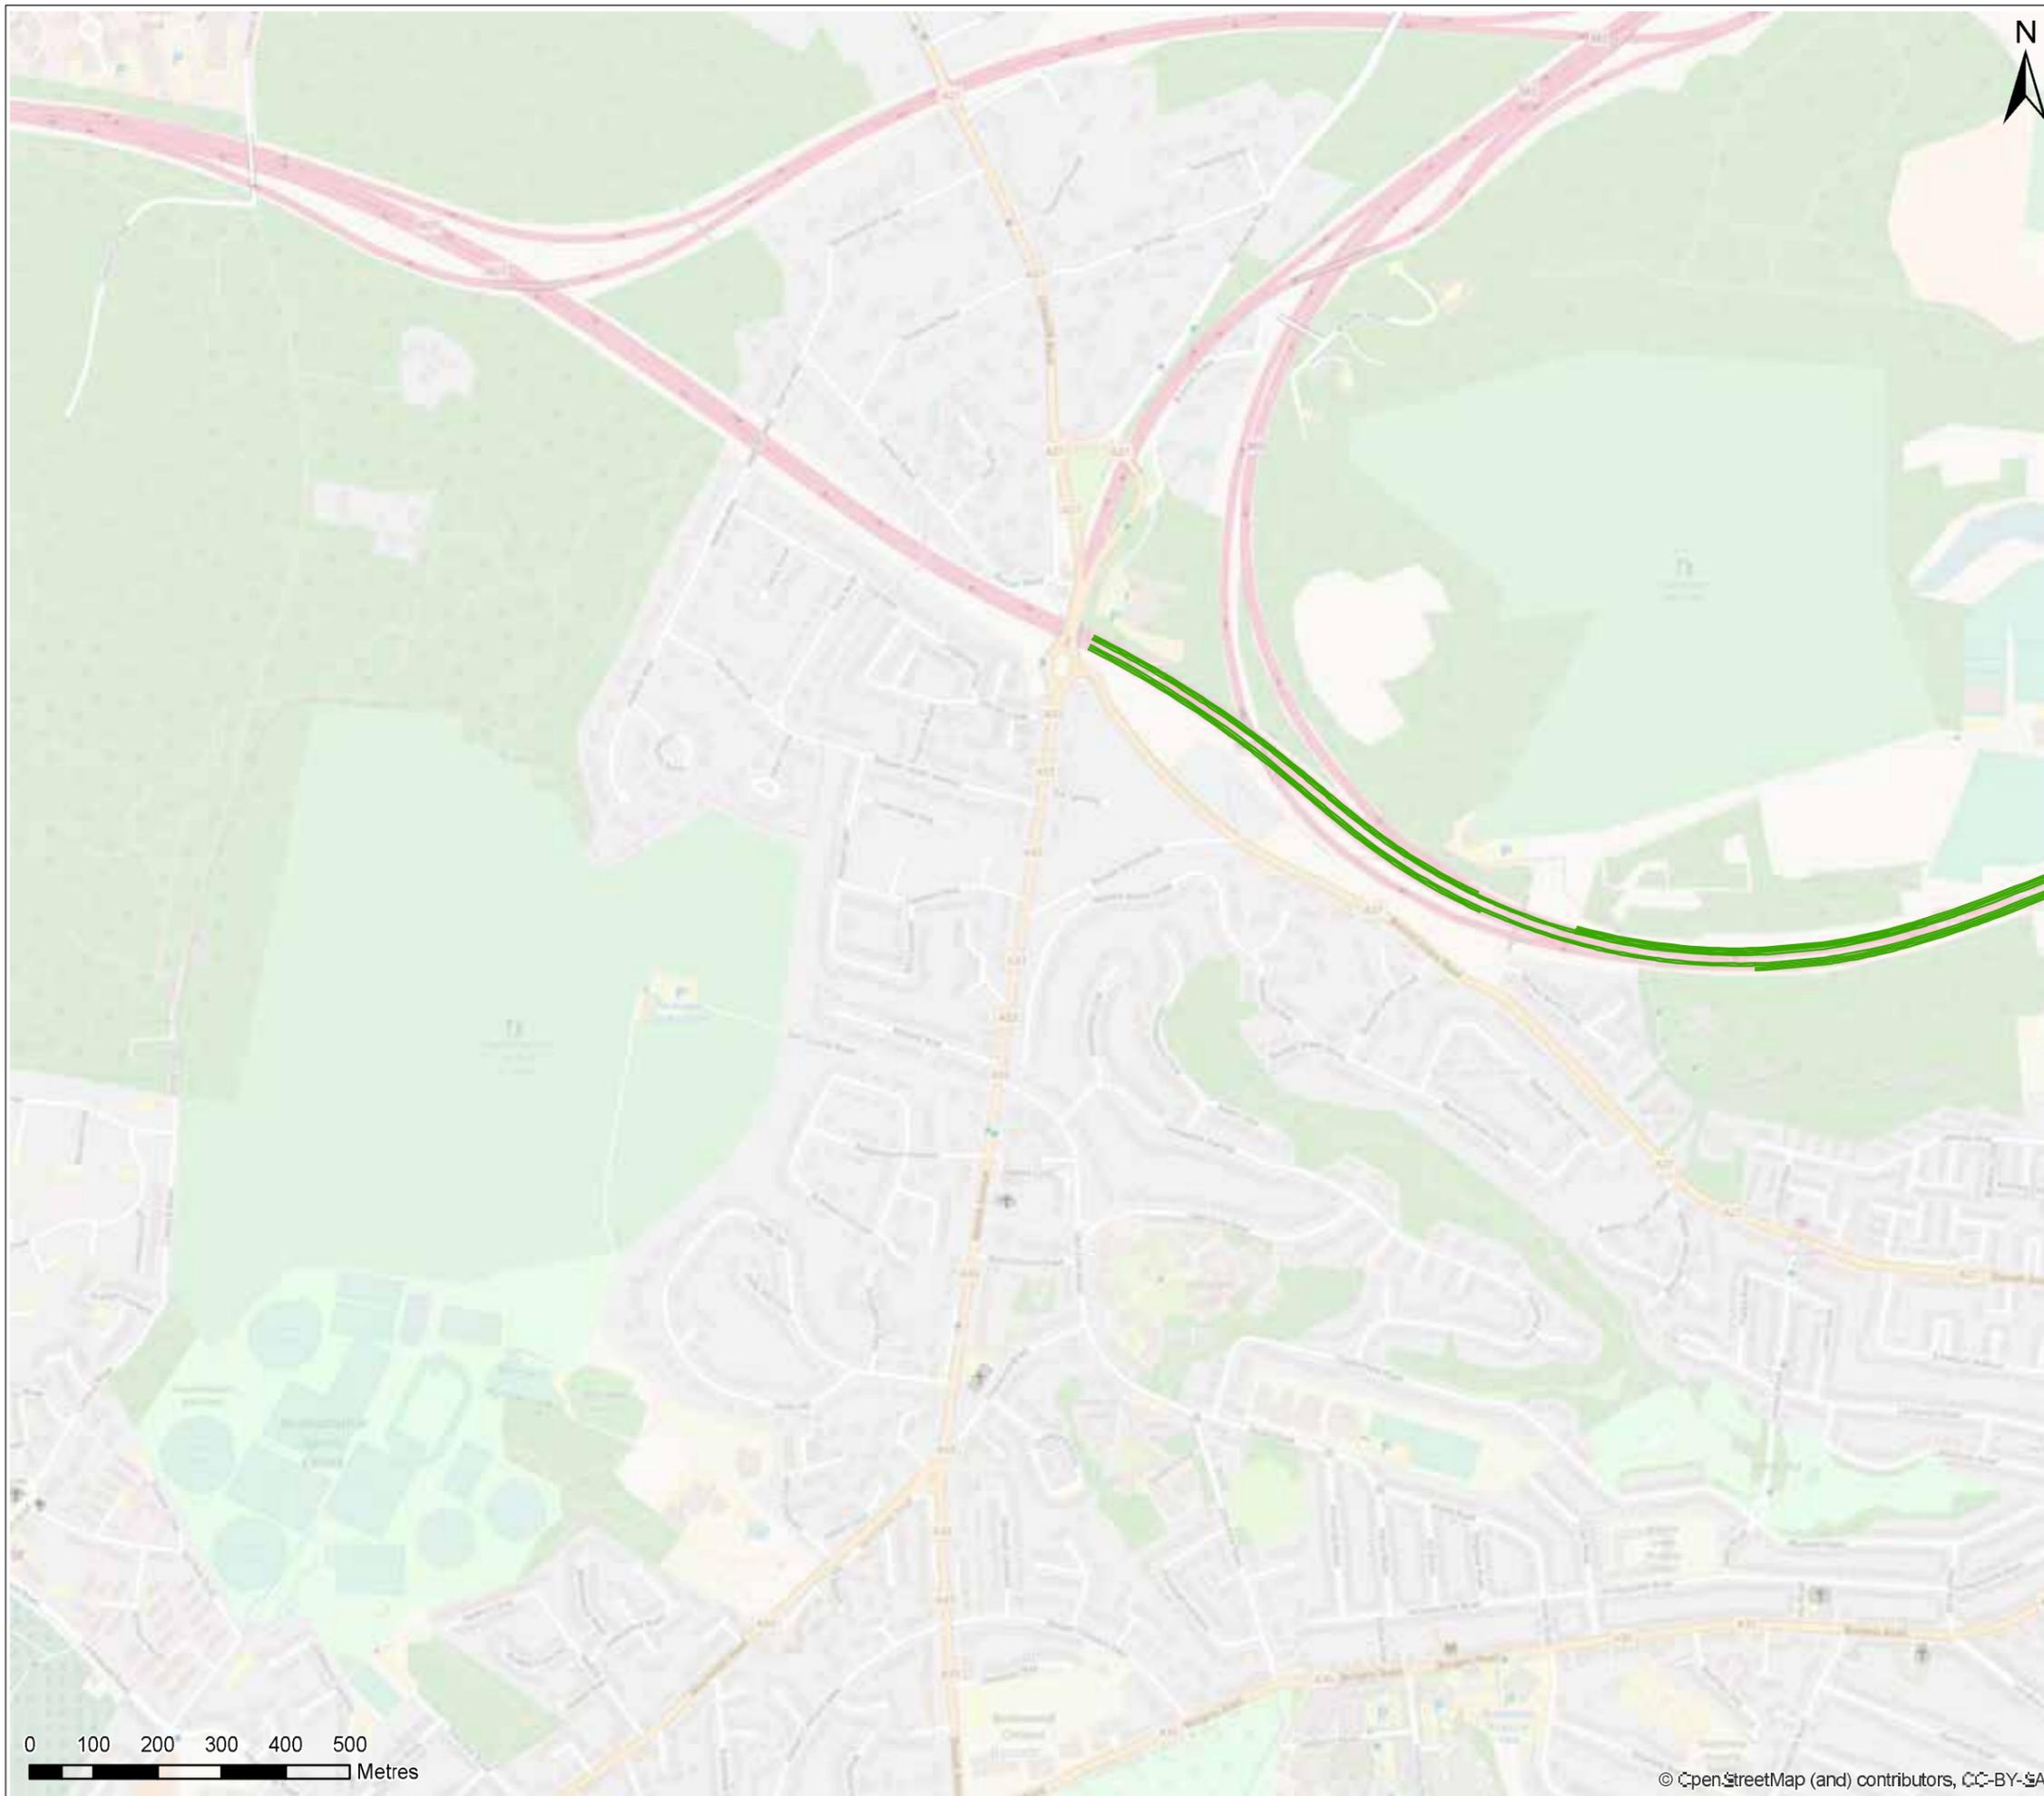


**Legend**

Surfacing type

- Hot Rolled Asphalt
- PQ Concrete
- Retextured PQ Concrete
- Thin Surfacing

© OpenStreetMap contributors. Please visit [openstreetmap.org](http://openstreetmap.org).  
 Contains public sector information licensed under the Open Government Licence v3.0.

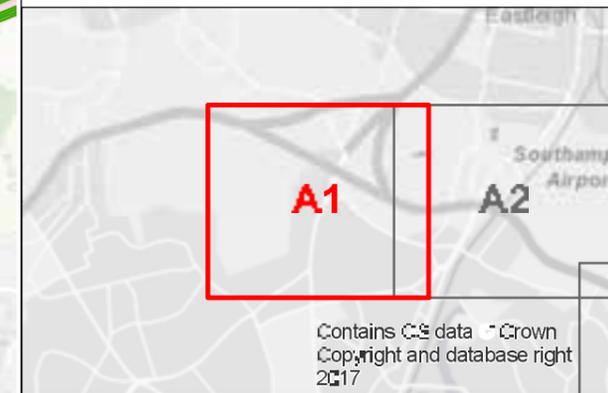

P01.1	21/08/2017	For Information	PC	MD
Rev.	Rev. Date	Drawing Suitability	Drawn	Appr'd

**Mott MacDonald  
Sweco**




Project  
**M27 J4-11 SMP**

Drawing Title  
**Existing Surfacing Details -  
Surfacing Type, Figure A1**

Scale @ A3	1:10,000	DO NOT SCALE	
Project No.	118690	Status	S2
BIM No.	HE549344		

This drawing should not be relied on or used in circumstances other than those for which it was originally prepared and for which the Mott MacDonald Sweco (MMS) Joint Venture was commissioned. MMS accepts no responsibility for this drawing to any party other than the person by whom it was commissioned. Any party which breaches the provisions of this disclaimer shall indemnify MMS for all loss or damage arising therefrom.



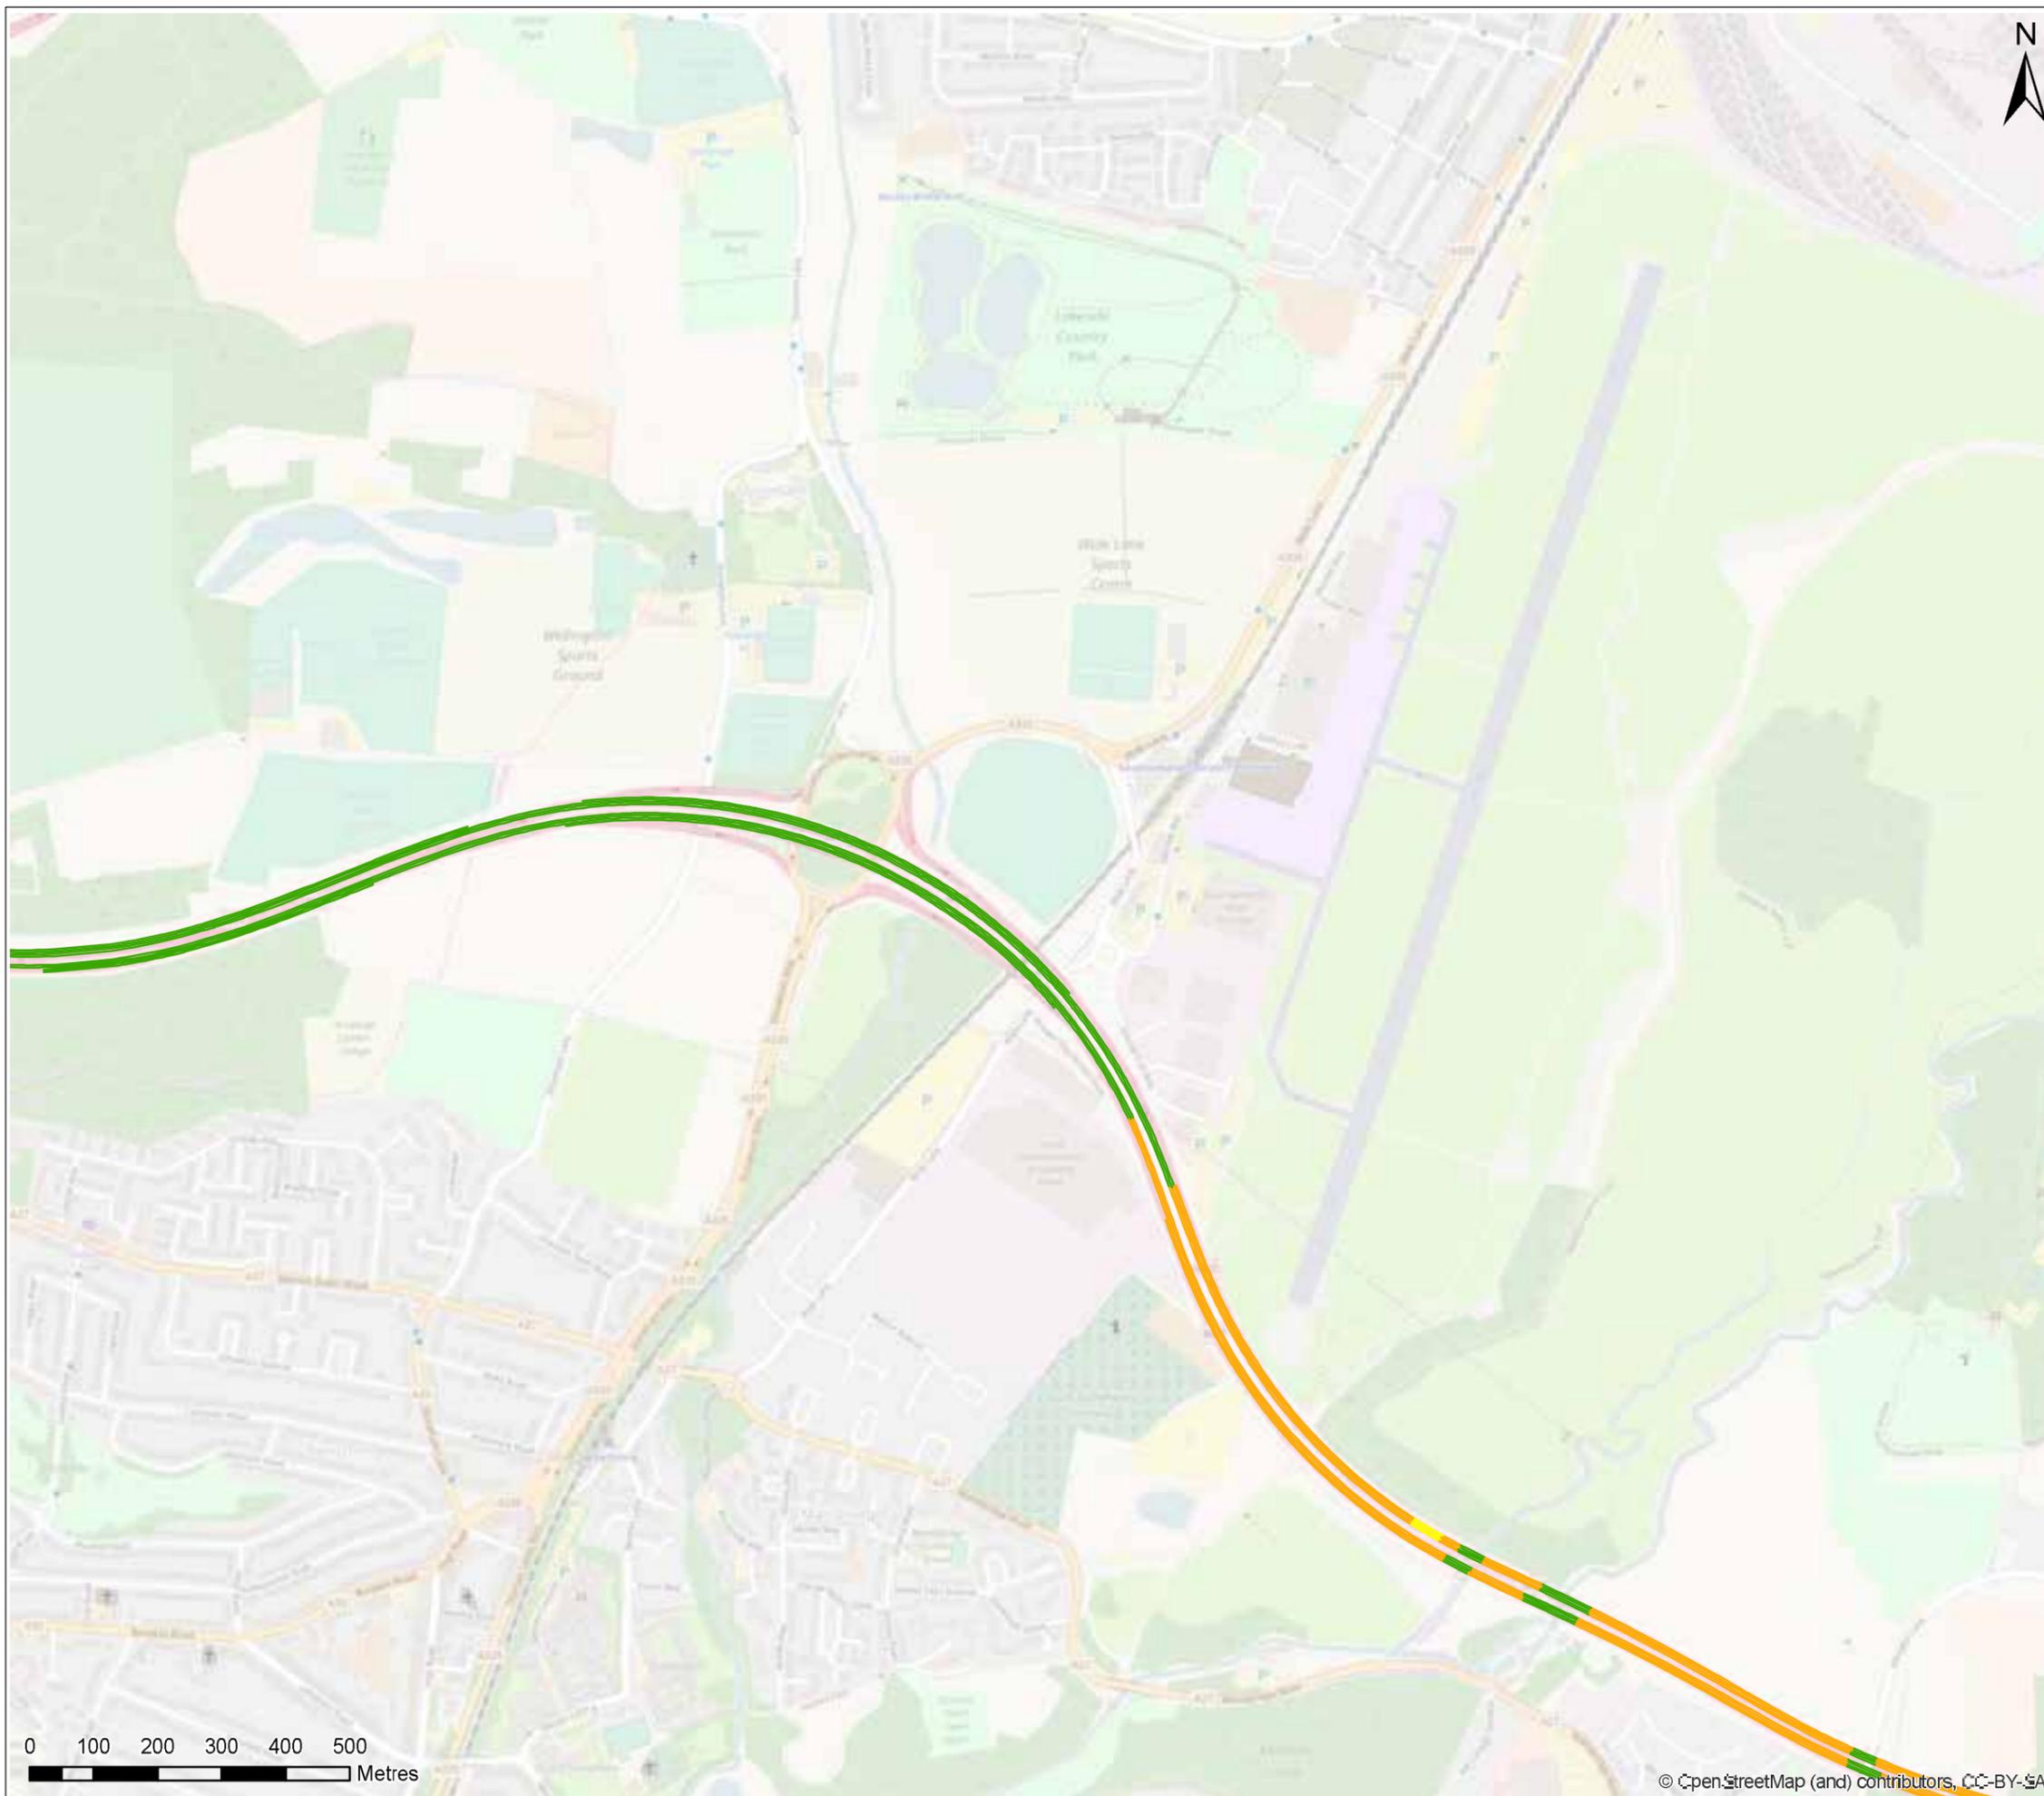


**Legend**

Surfacing type

- Hot Rolled Asphalt
- PQ Concrete
- Retextured PQ Concrete
- Thin Surfacing

© OpenStreetMap contributors. Please visit [openstreetmap.org](http://openstreetmap.org).  
 Contains public sector information licensed under the Open Government Licence v3.0.

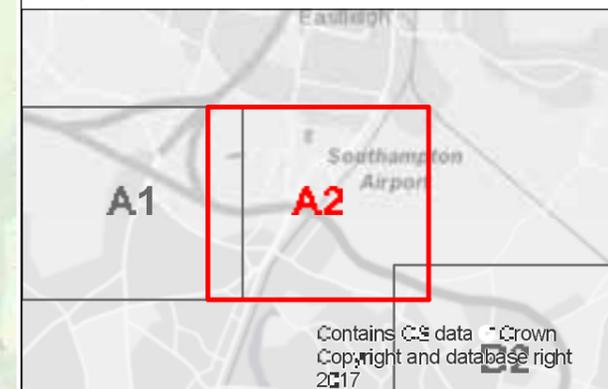

Contains OS data © Crown  
 Copyright and database right  
 2017

P01.1	21/08/2017	For Information	PC	MD
Rev.	Rev. Date	Drawing Suitability	Drawn	Appr'd

**Mott MacDonald  
Sweco**




Client  
 Project  
**M27 J4-11 SMP**

Drawing Title  
**Existing Surfacing Details -  
 Surfacing Type, Figure A2**

Scale @ A3	1:10,000	DO NOT SCALE	
Project No.	118690	Status	S2
BIM No.	HE549344		

This drawing should not be relied on or used in circumstances other than those for which it was originally prepared and for which the Mott MacDonald Sweco (MMS) Joint Venture was commissioned. MMS accepts no responsibility for this drawing to any party other than the person by whom it was commissioned. Any party which breaches the provisions of this disclaimer shall indemnify MMS for all loss or damage arising therefrom.



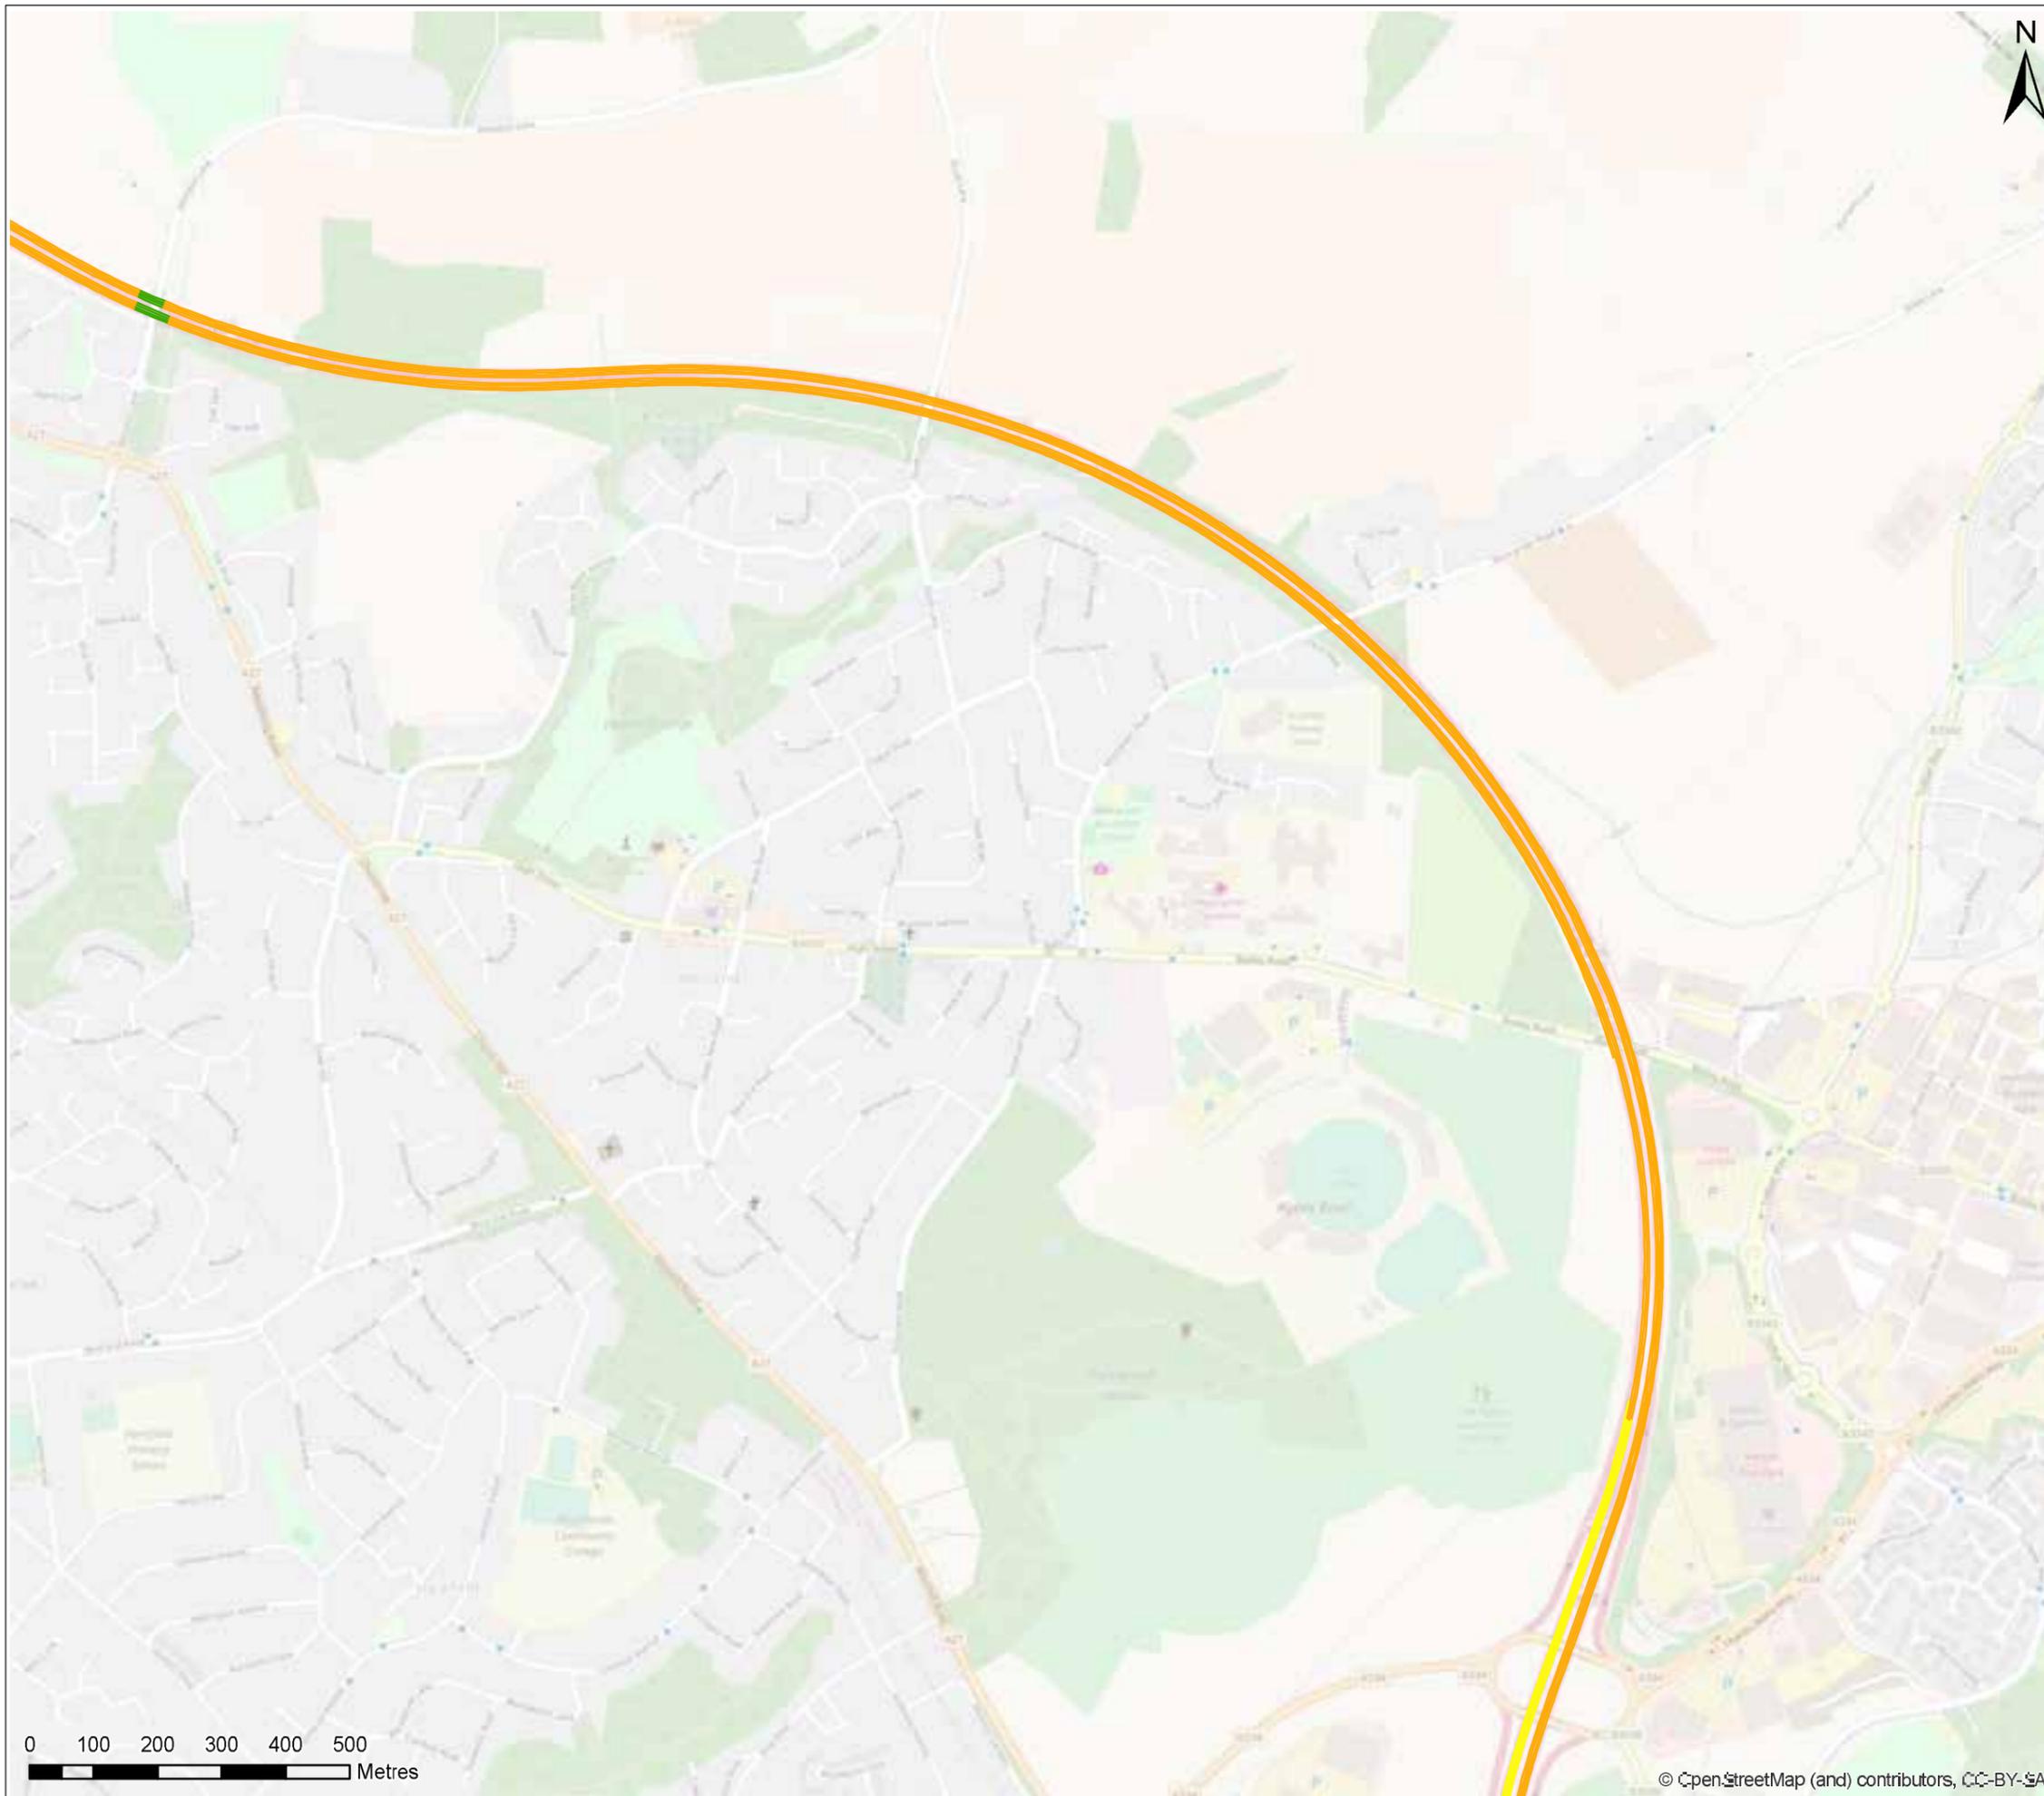


**Legend**

Surfacing type

- Hot Rolled Asphalt
- PQ Concrete
- Retextured PQ Concrete
- Thin Surfacing

© OpenStreetMap contributors. Please visit [openstreetmap.org](http://openstreetmap.org).  
 Contains public sector information licensed under the Open Government Licence v3.0.

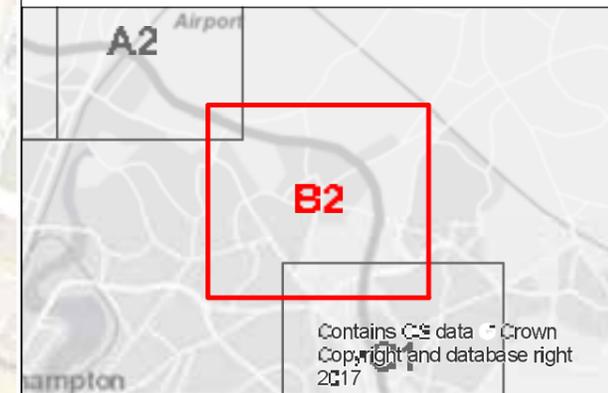

P01.1	21/08/2017	For Information	PC	MD
Rev.	Rev. Date	Drawing Suitability	Drawn	Appr'd

**Mott MacDonald  
Sweco**


Client


Project **M27 J4-11 SMP**

Drawing Title **Existing Surfacing Details -  
Surfacing Type, Figure B2**

Scale @ A3	1:10,000	DO NOT SCALE	
Project No.	118690	Status	S2
BIM No.	HE549344		

This drawing should not be relied on or used in circumstances other than those for which it was originally prepared and for which the Mott MacDonald Sweco (MMS) Joint Venture was commissioned. MMS accepts no responsibility for this drawing to any party other than the person by whom it was commissioned. Any party which breaches the provisions of this disclaimer shall indemnify MMS for all loss or damage arising therefrom.

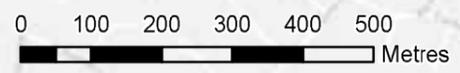

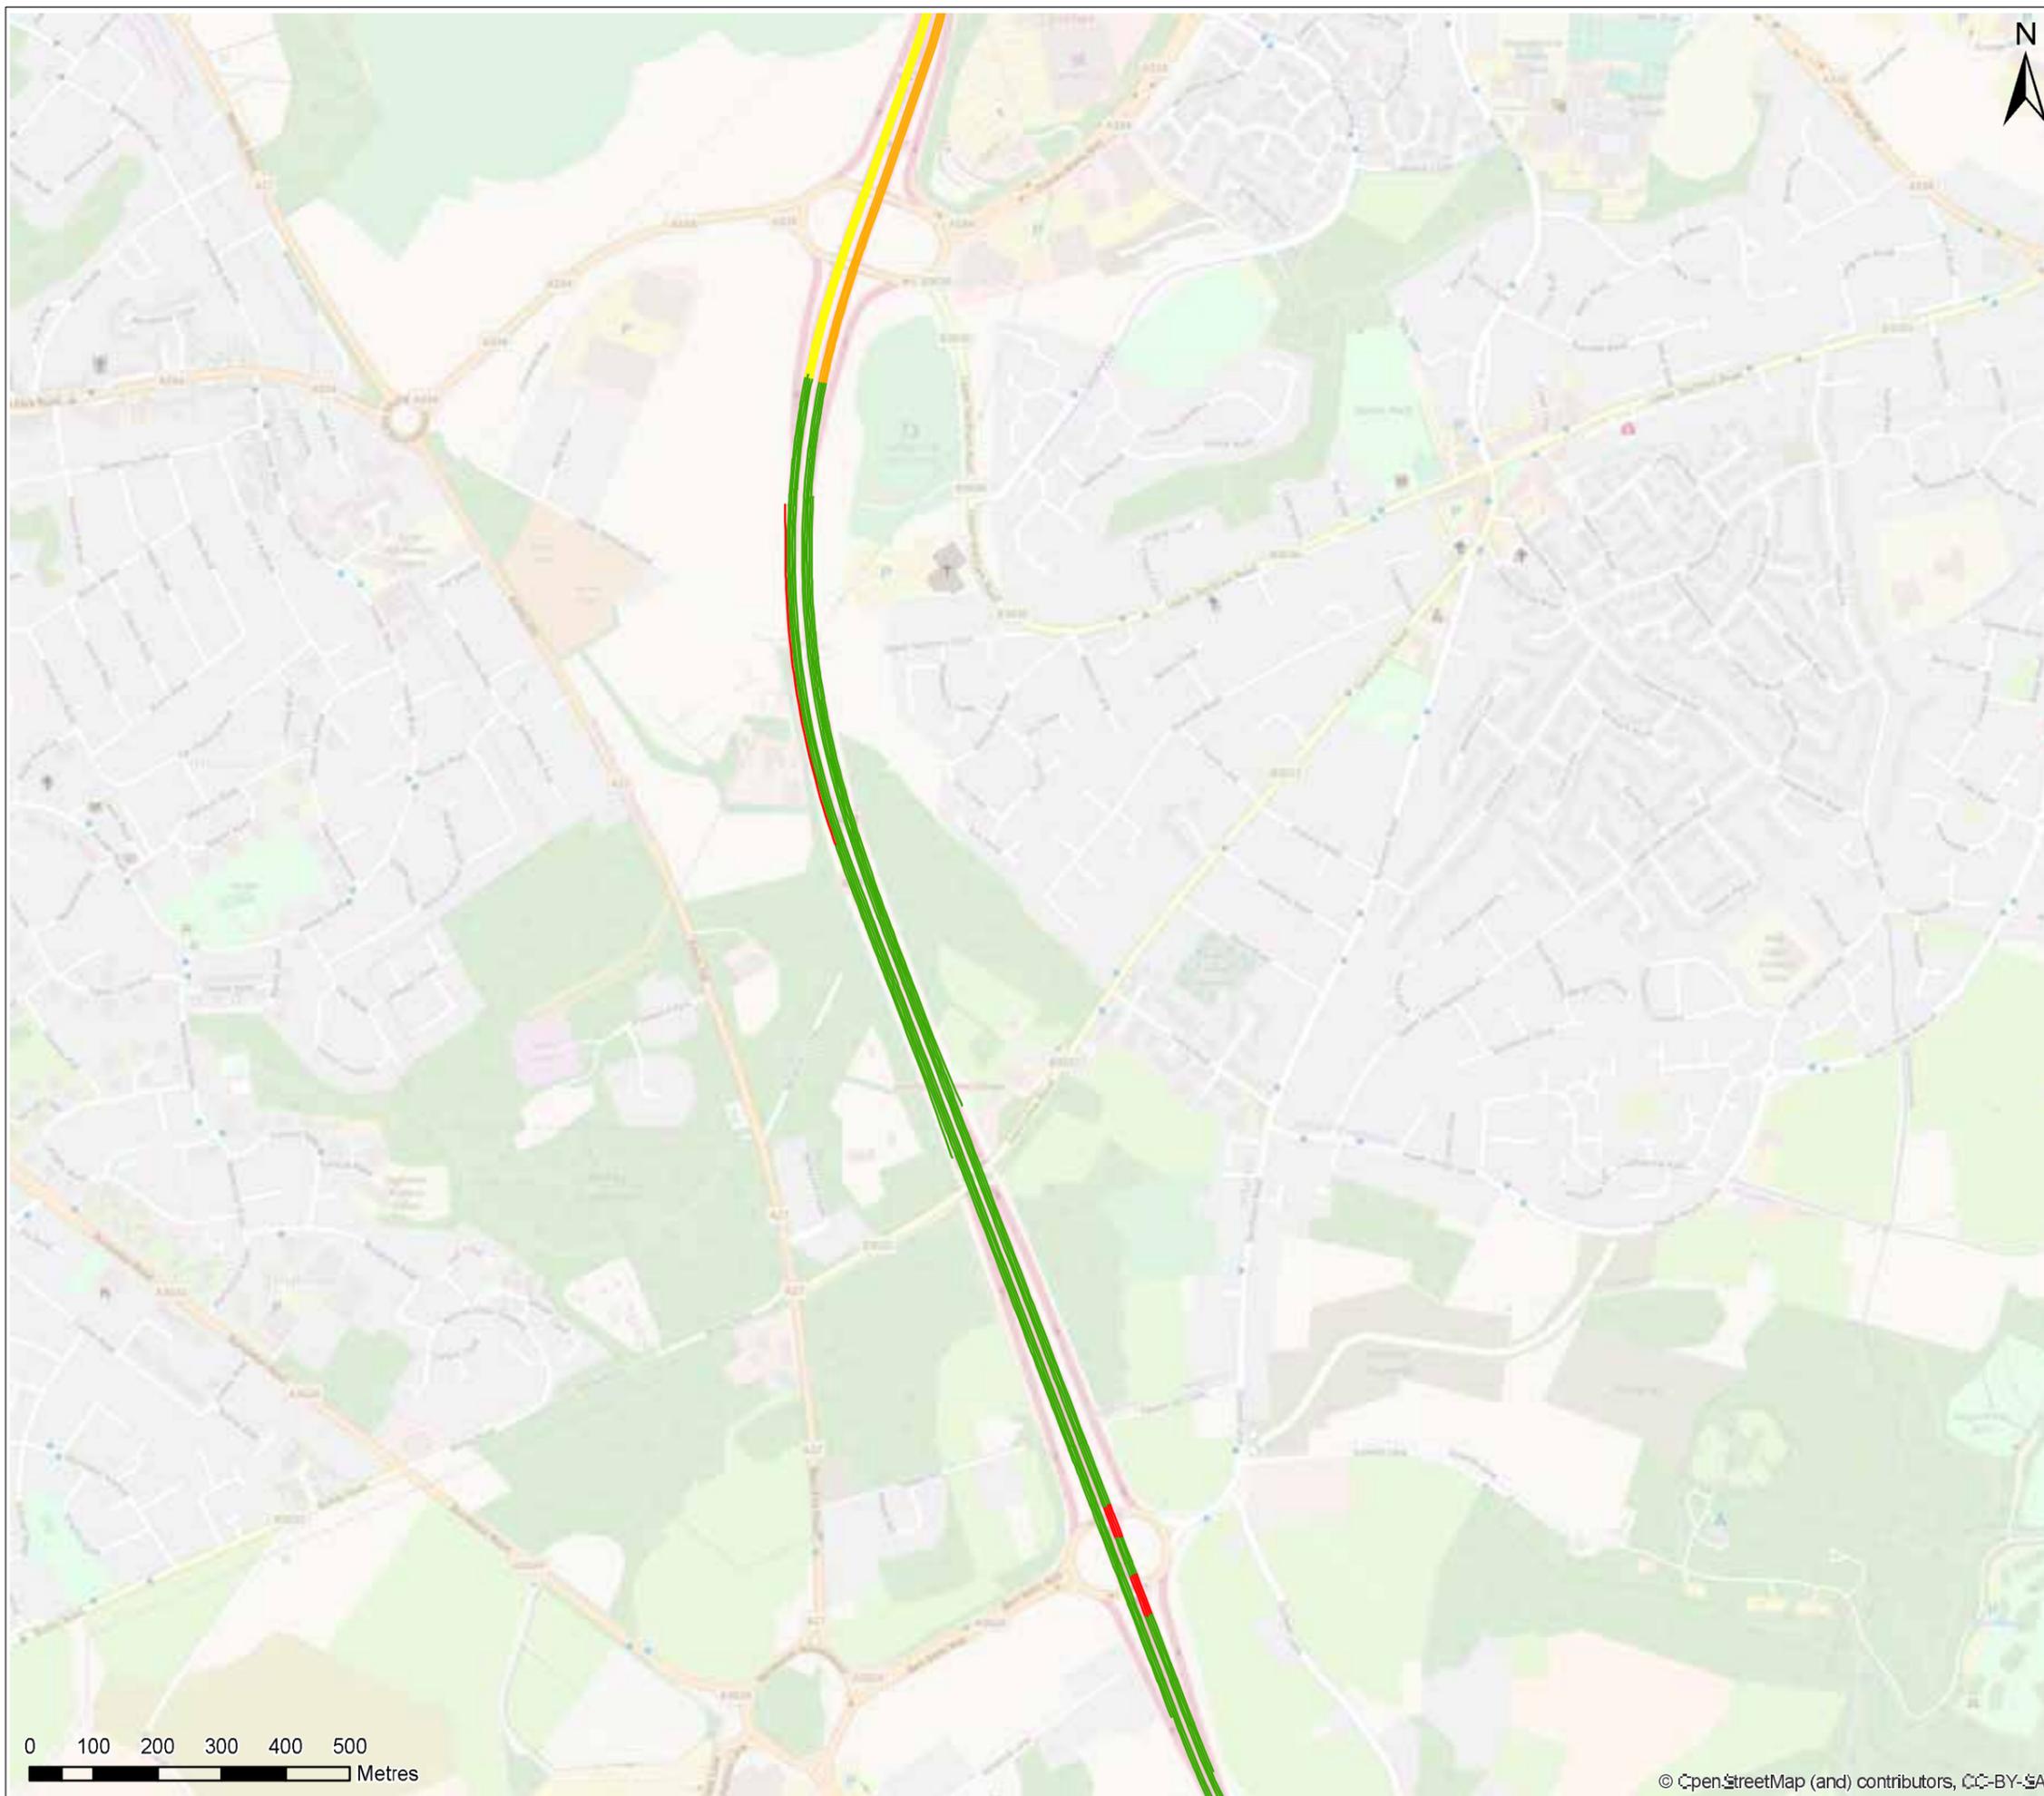


**Legend**

Surfacing type

- Hot Rolled Asphalt
- PQ Concrete
- Retextured PQ Concrete
- Thin Surfacing

© OpenStreetMap contributors. Please visit [openstreetmap.org](http://openstreetmap.org).  
 Contains public sector information licensed under the Open Government Licence v3.0.

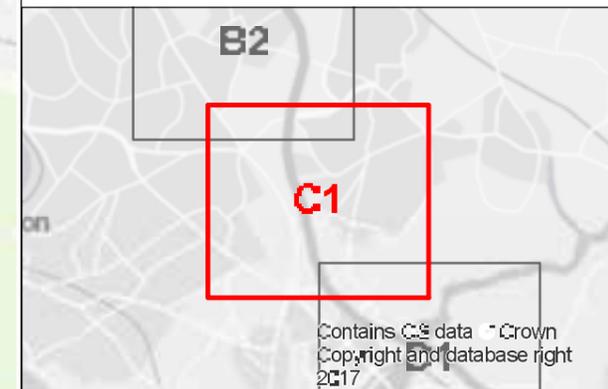

P01.1	21/08/2017	For Information	PC	MD
Rev.	Rev. Date	Drawing Suitability	Drawn	Appr'd

**Mott MacDonald  
Sweco**




Client  
 Project  
**M27 J4-11 SMP**

Drawing Title  
**Existing Surfacing Details -  
 Surfacing Type, Figure C1**

Scale @ A3	1:10,000	DO NOT SCALE	
Project No.	118690	Status	S2
BIM No.	HE549344		

This drawing should not be relied on or used in circumstances other than those for which it was originally prepared and for which the Mott MacDonald Sweco (MMS) Joint Venture was commissioned. MMS accepts no responsibility for this drawing to any party other than the person by whom it was commissioned. Any party which breaches the provisions of this disclaimer shall indemnify MMS for all loss or damage arising therefrom.



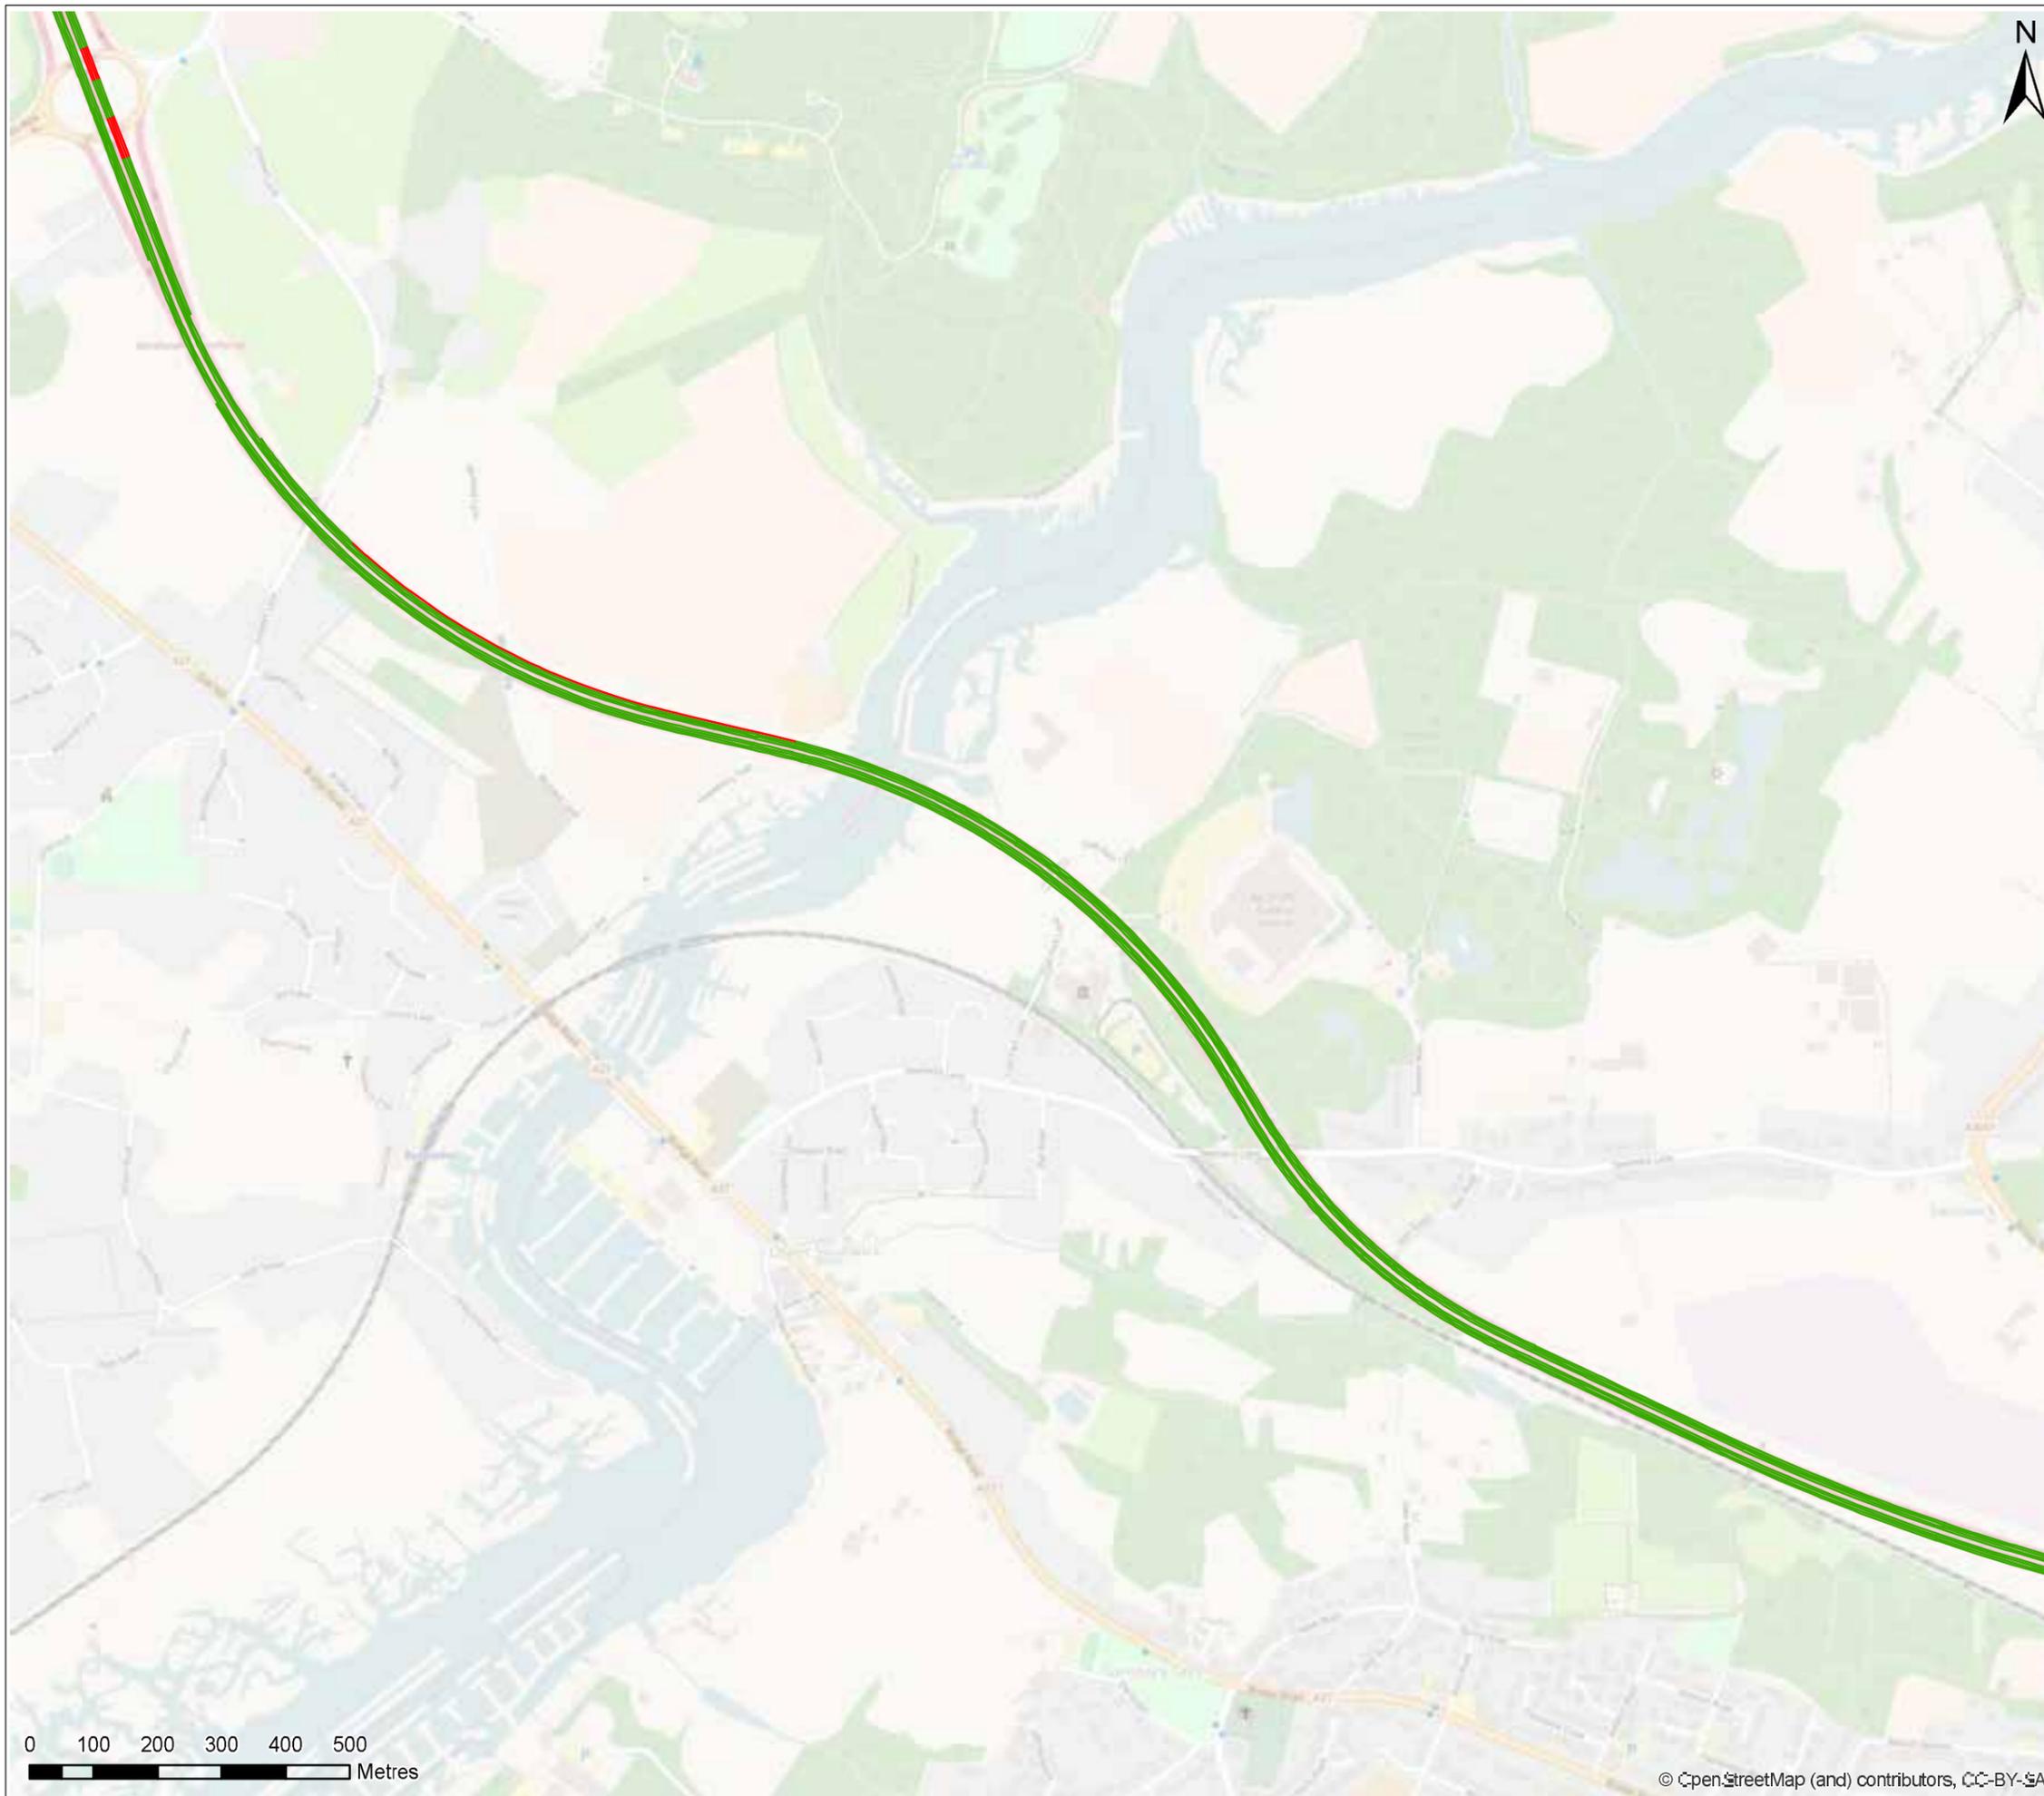


**Legend**

Surfacing type

- Hot Rolled Asphalt
- PQ Concrete
- Retextured PQ Concrete
- Thin Surfacing

© OpenStreetMap contributors. Please visit [openstreetmap.org](http://openstreetmap.org).  
 Contains public sector information licensed under the Open Government Licence v3.0.

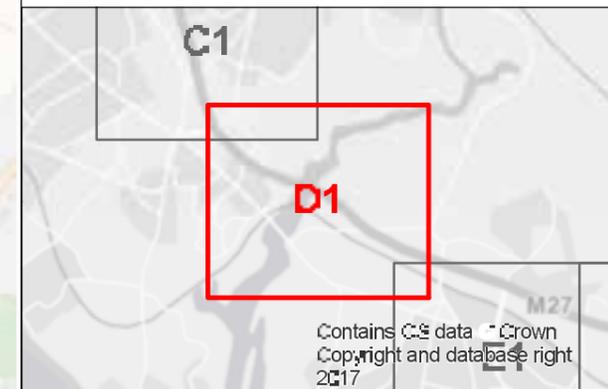

P01.1	21/08/2017	For Information	PC	MD
Rev.	Rev. Date	Drawing Suitability	Drawn	Appr'd

**Mott MacDonald  
Sweco**

Client

Project **M27 J4-11 SMP**


Drawing Title **Existing Surfacing Details -  
Surfacing Type, Figure D1**

Scale @ A3	1:10,000	DO NOT SCALE	
Project No.	118690	Status	S2
BIM No.	HE549344		

This drawing should not be relied on or used in circumstances other than those for which it was originally prepared and for which the Mott MacDonald Sweco (MMS) Joint Venture was commissioned. MMS accepts no responsibility for this drawing to any party other than the person by whom it was commissioned. Any party which breaches the provisions of this disclaimer shall indemnify MMS for all loss or damage arising therefrom.



© OpenStreetMap (and) contributors, CC-BY-SA

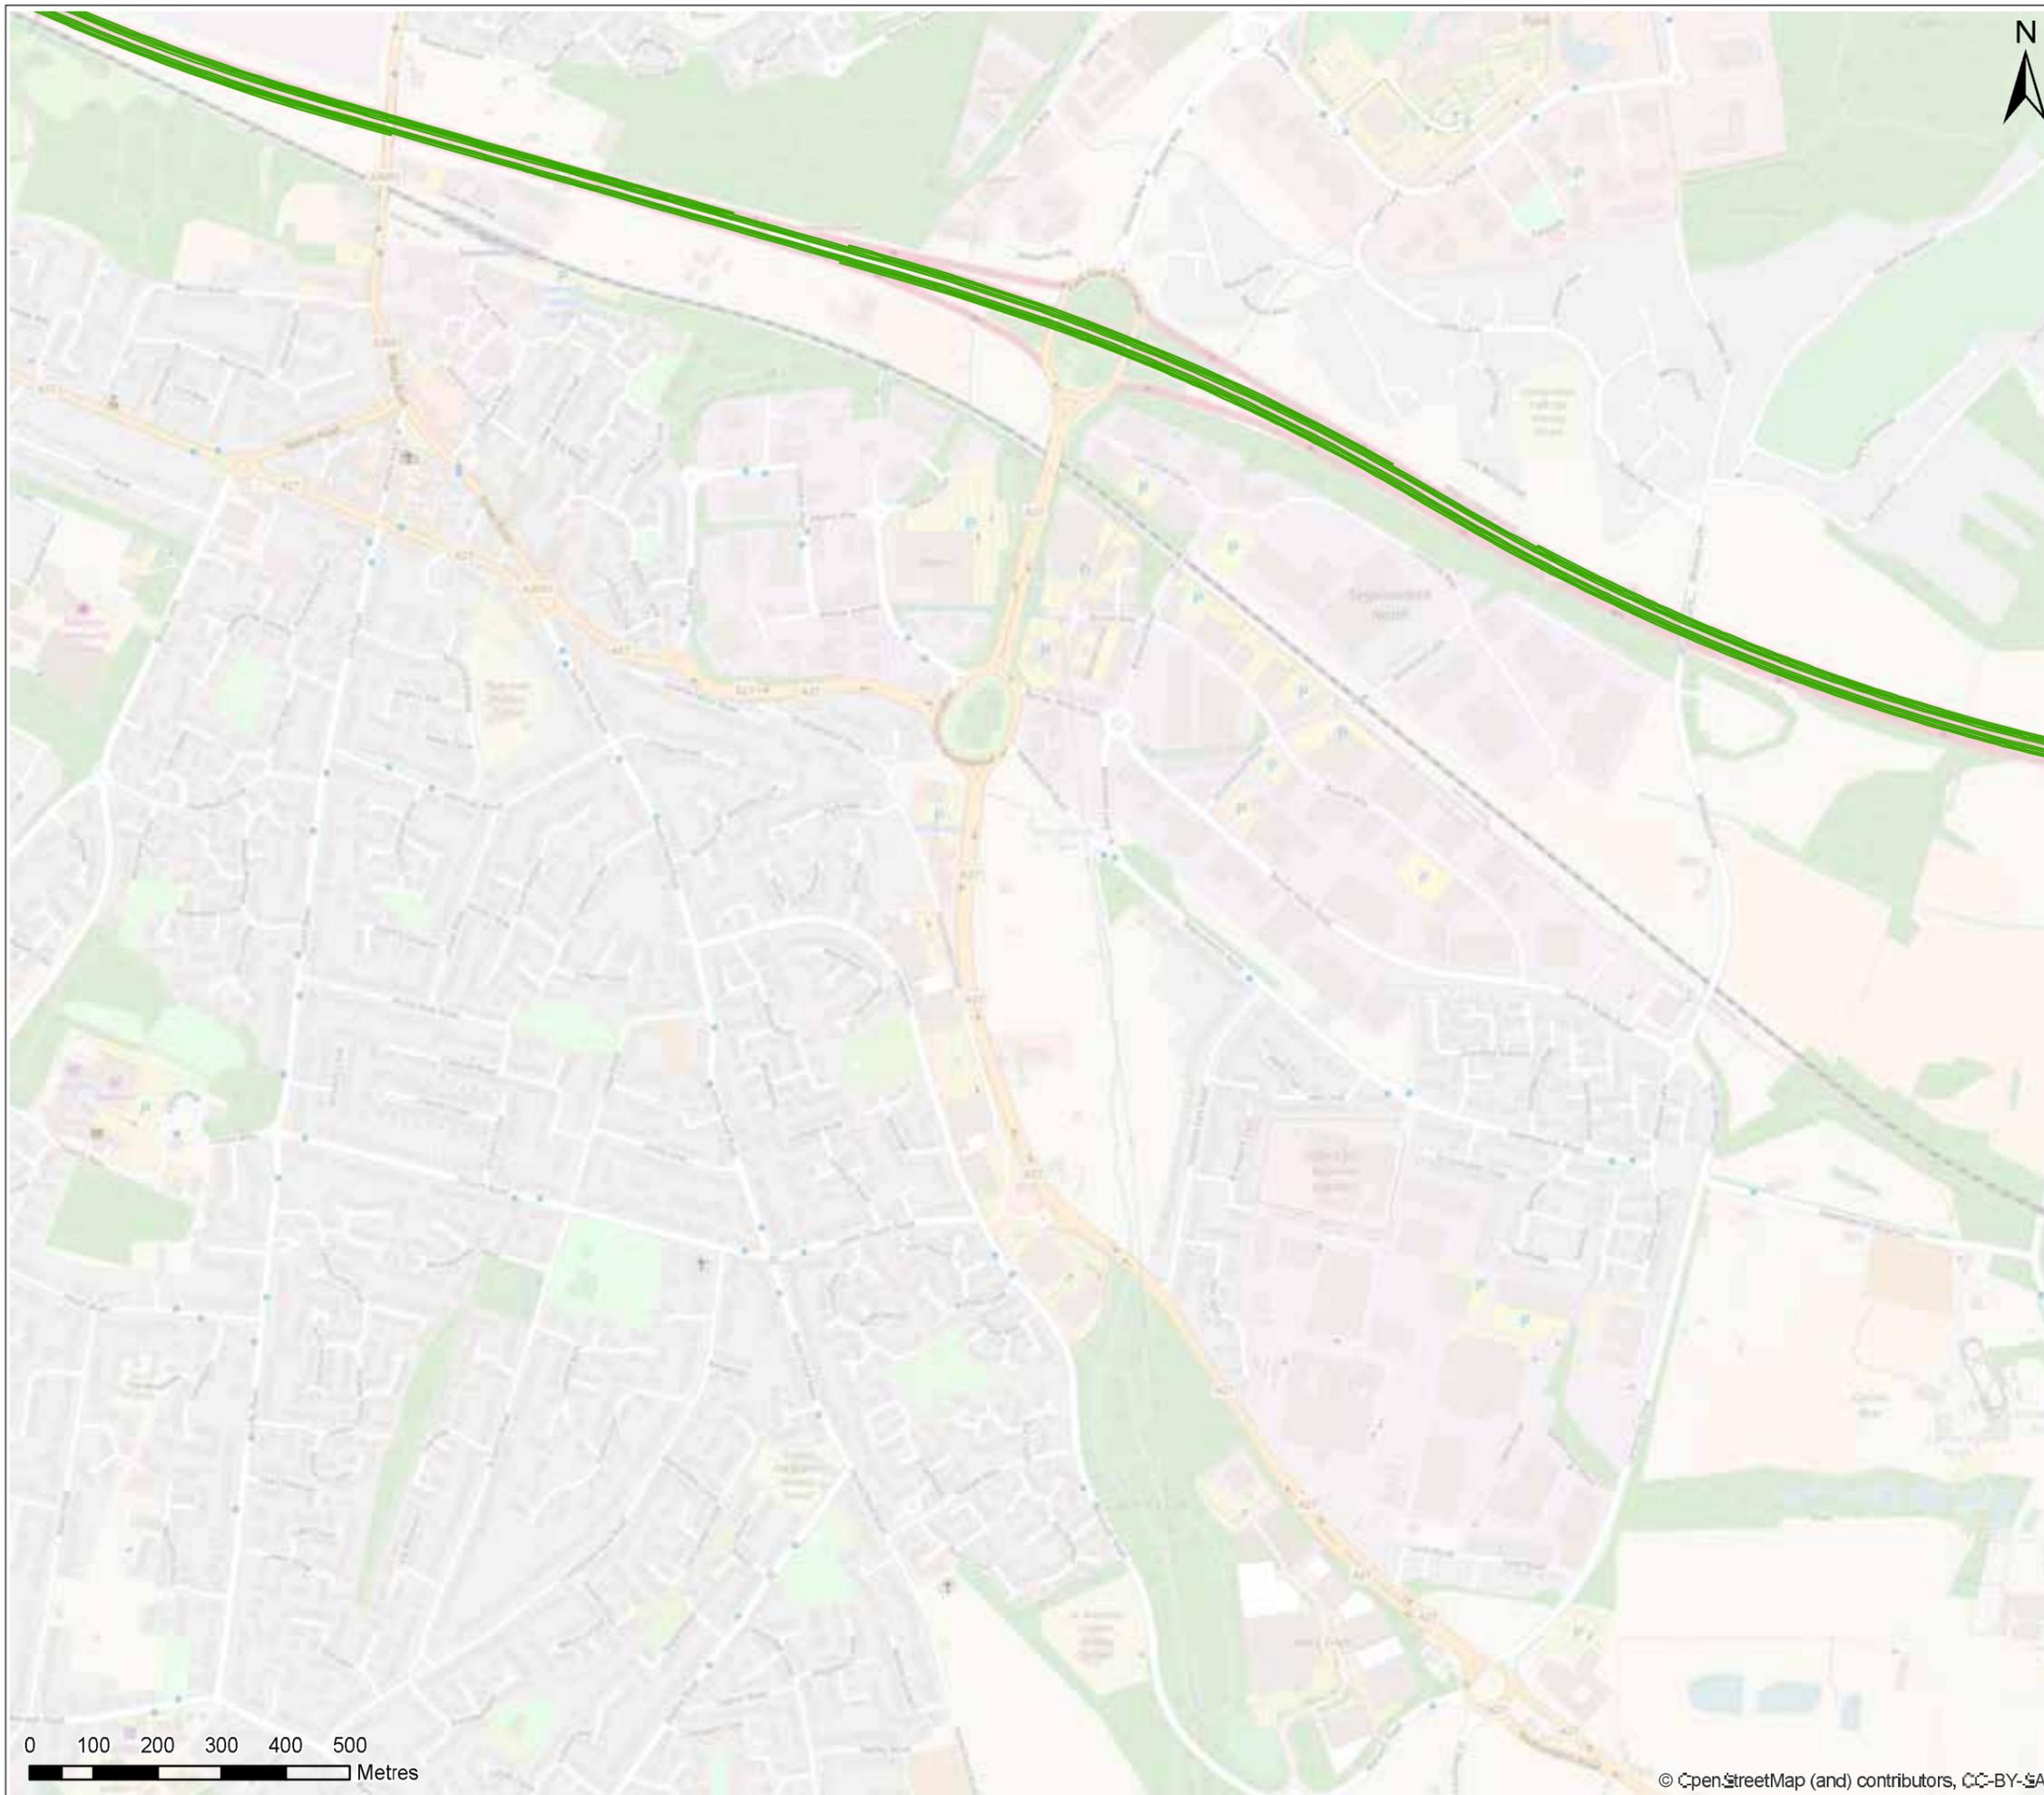


**Legend**

Surfacing type

- Hot Rolled Asphalt
- PQ Concrete
- Retextured PQ Concrete
- Thin Surfacing

© OpenStreetMap contributors. Please visit [openstreetmap.org](http://openstreetmap.org).  
 Contains public sector information licensed under the Open Government Licence v3.0.

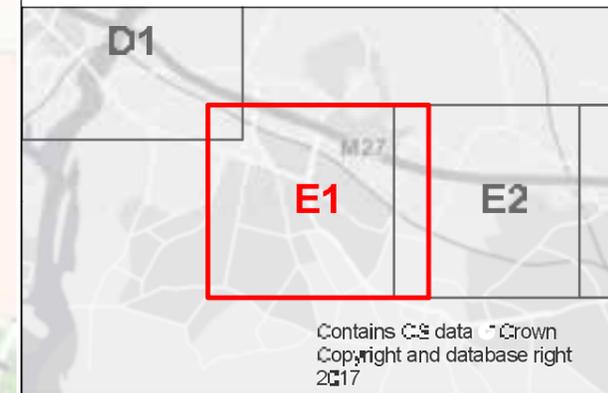

P01.1	21/08/2017	For Information	PC	MD
Rev.	Rev. Date	Drawing Suitability	Drawn	Appr'd

**Mott MacDonald  
Sweco**



Client  
 Project  
**M27 J4-11 SMP**

Drawing Title  
**Existing Surfacing Details -  
 Surfacing Type, Figure E1**

Scale @ A3	1:10,000	DO NOT SCALE	
Project No.	118690	Status	S2
BIM No.	HE549344		

This drawing should not be relied on or used in circumstances other than those for which it was originally prepared and for which the Mott MacDonald Sweco (MMS) Joint Venture was commissioned. MMS accepts no responsibility for this drawing to any party other than the person by whom it was commissioned. Any party which breaches the provisions of this disclaimer shall indemnify MMS for all loss or damage arising therefrom.






**Legend**

- Surfacing type
- Hot Rolled Asphalt
  - PQ Concrete
  - Retextured PQ Concrete
  - Thin Surfacing

© OpenStreetMap contributors. Please visit [openstreetmap.org](http://openstreetmap.org).  
 Contains public sector information licensed under the Open Government Licence v3.0.

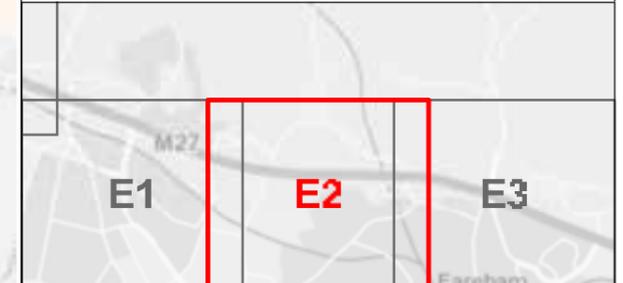

Contains OS data © Crown  
 Copyright and database right  
 2017

P01.1	21/08/2017	For Information	PC	MD
Rev.	Rev. Date	Drawing Suitability	Drawn	Appr'd

**Mott MacDonald Sweco**

Client


Project **M27 J4-11 SMP**

Drawing Title **Existing Surfacing Details -  
 Surfacing Type, Figure E2**

Scale @ A3	1:10,000	DO NOT SCALE	
Project No.	118690	Status	S2
BIM No.	HE549344		

This drawing should not be relied on or used in circumstances other than those for which it was originally prepared and for which the Mott MacDonald Sweco (MMS) Joint Venture was commissioned. MMS accepts no responsibility for this drawing to any party other than the person by whom it was commissioned. Any party which breaches the provisions of this disclaimer shall indemnify MMS for all loss or damage arising therefrom.



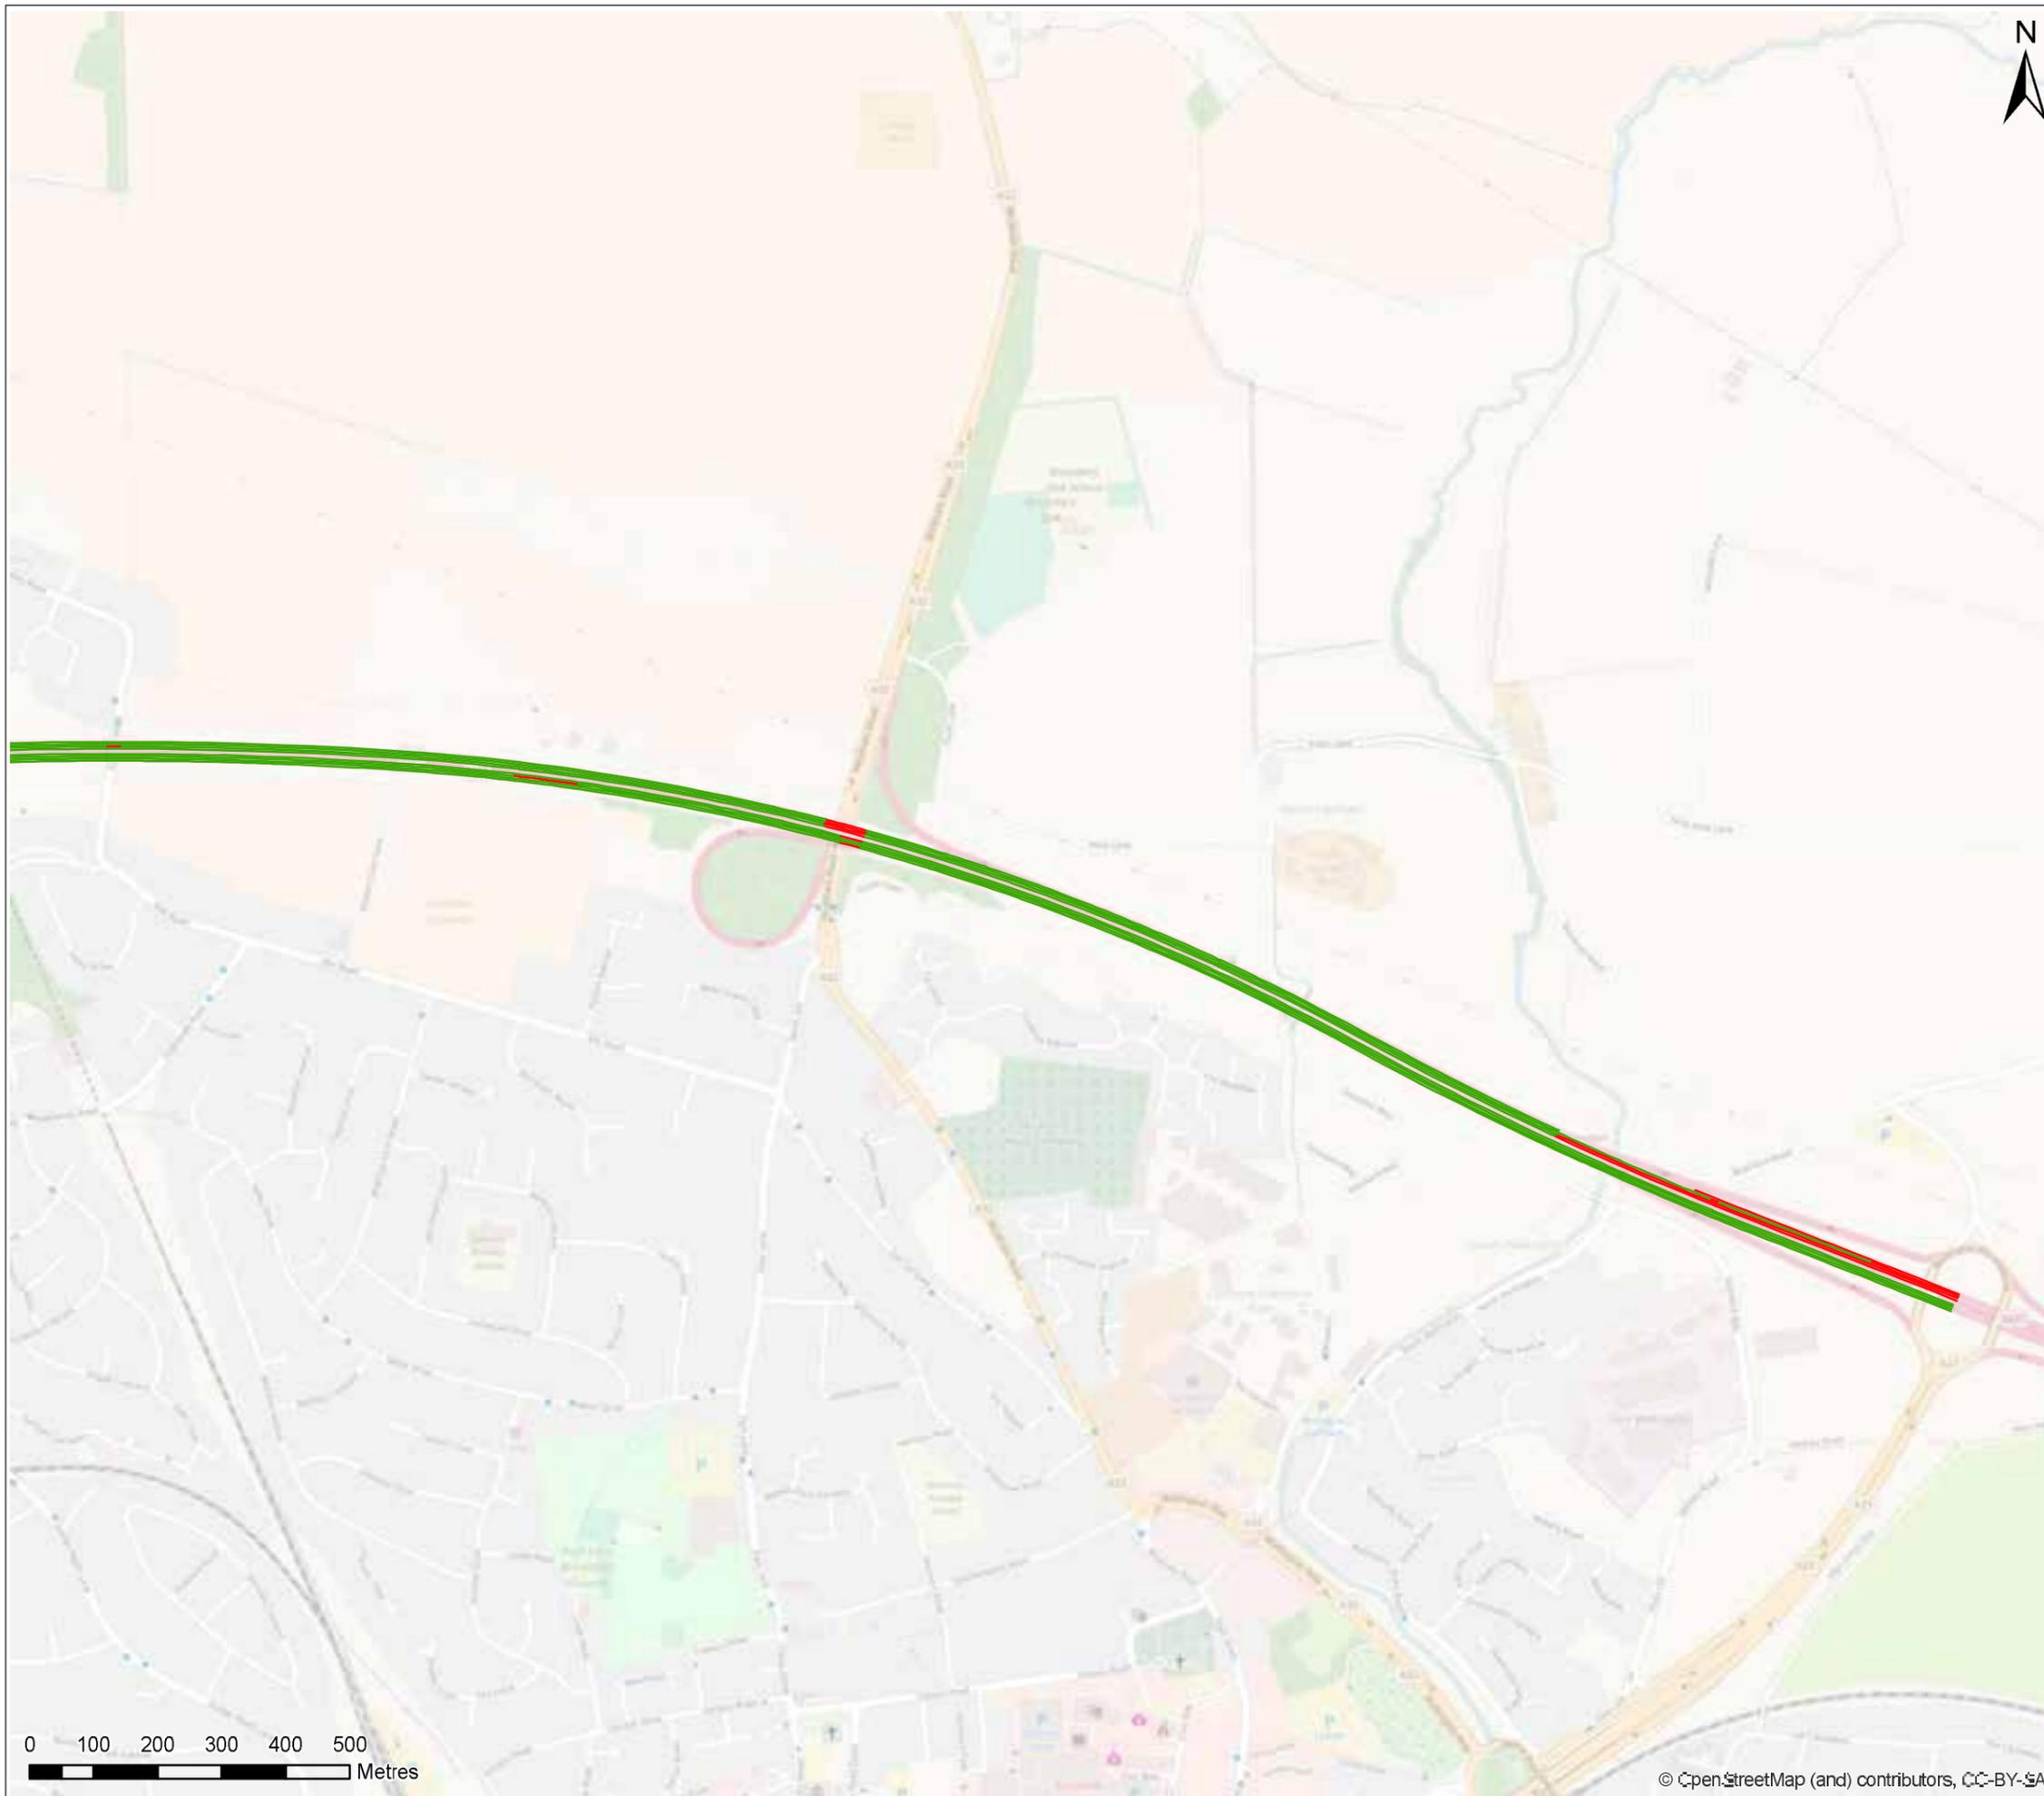


**Legend**

Surfacing type

- Hot Rolled Asphalt
- PQ Concrete
- Retextured PQ Concrete
- Thin Surfacing

© OpenStreetMap contributors. Please visit [openstreetmap.org](http://openstreetmap.org).  
 Contains public sector information licensed under the Open Government Licence v3.0.

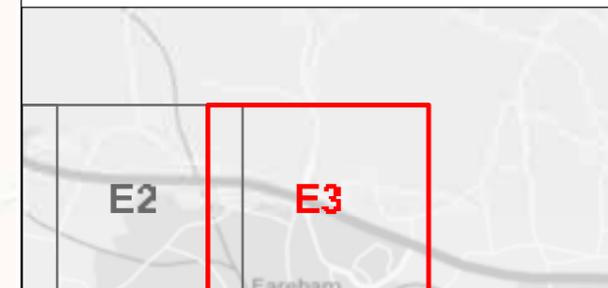

Contains OS data © Crown  
 Copyright and database right  
 2017

P01.1	21/08/2017	For Information	PC	MD
Rev.	Rev. Date	Drawing Suitability	Drawn	Appr'd

**Mott MacDonald  
Sweco**



Client  
 Project  
**M27 J4-11 SMP**

Drawing Title  
**Existing Surfacing Details -  
Surfacing Type, Figure E3**

Scale @ A3	1:10,000	DO NOT SCALE	
Project No.	118690	Status	S2
BIM No.	HE549344		

This drawing should not be relied on or used in circumstances other than those for which it was originally prepared and for which the Mott MacDonald Sweco (MMS) Joint Venture was commissioned. MMS accepts no responsibility for this drawing to any party other than the person by whom it was commissioned. Any party which breaches the provisions of this disclaimer shall indemnify MMS for all loss or damage arising therefrom.

