

100
10
0
Millimetres
DO NOT SCALE

HEALTH AND SAFETY INFORMATION

SIGNIFICANT OR EXCEPTIONAL RISKS ARE IDENTIFIED BELOW


CONSTRUCTION PHASE

- PLEASE REFER TO THE DESIGN RISK REGISTER FOR DETAILS OF THE RISKS ASSOCIATED WITH THIS WORK.
- IN PREPARATION OF CONSTRUCTION METHOD STATEMENTS CONSIDERATION SHOULD BE GIVEN TO THE CLOSE PROXIMITY OF ANY STRUCTURES THAT MAY BE AFFECTED BY CONSTRUCTION.
- THE CONTRACTOR SHALL REFER TO STATUTORY UNDERTAKERS LAYOUT DRAWINGS AND IDENTIFY LOCATIONS OF EXISTING UNDERGROUND SERVICES PRIOR TO CARRYING OUT EXCAVATION WORKS.

GRAPHICAL REPRESENTATION OF RISK INFORMATION ON DRAWING

KEY:

- INDICATES A RESIDUAL RISK AS A WARNING
- INDICATES A RESIDUAL RISK REQUIRING COMPULSORY ACTION
- INDICATES A RESIDUAL RISK REQUIRING A PROHIBITIVE ACTION
- INDICATES A RESIDUAL RISK FOR INFORMATION

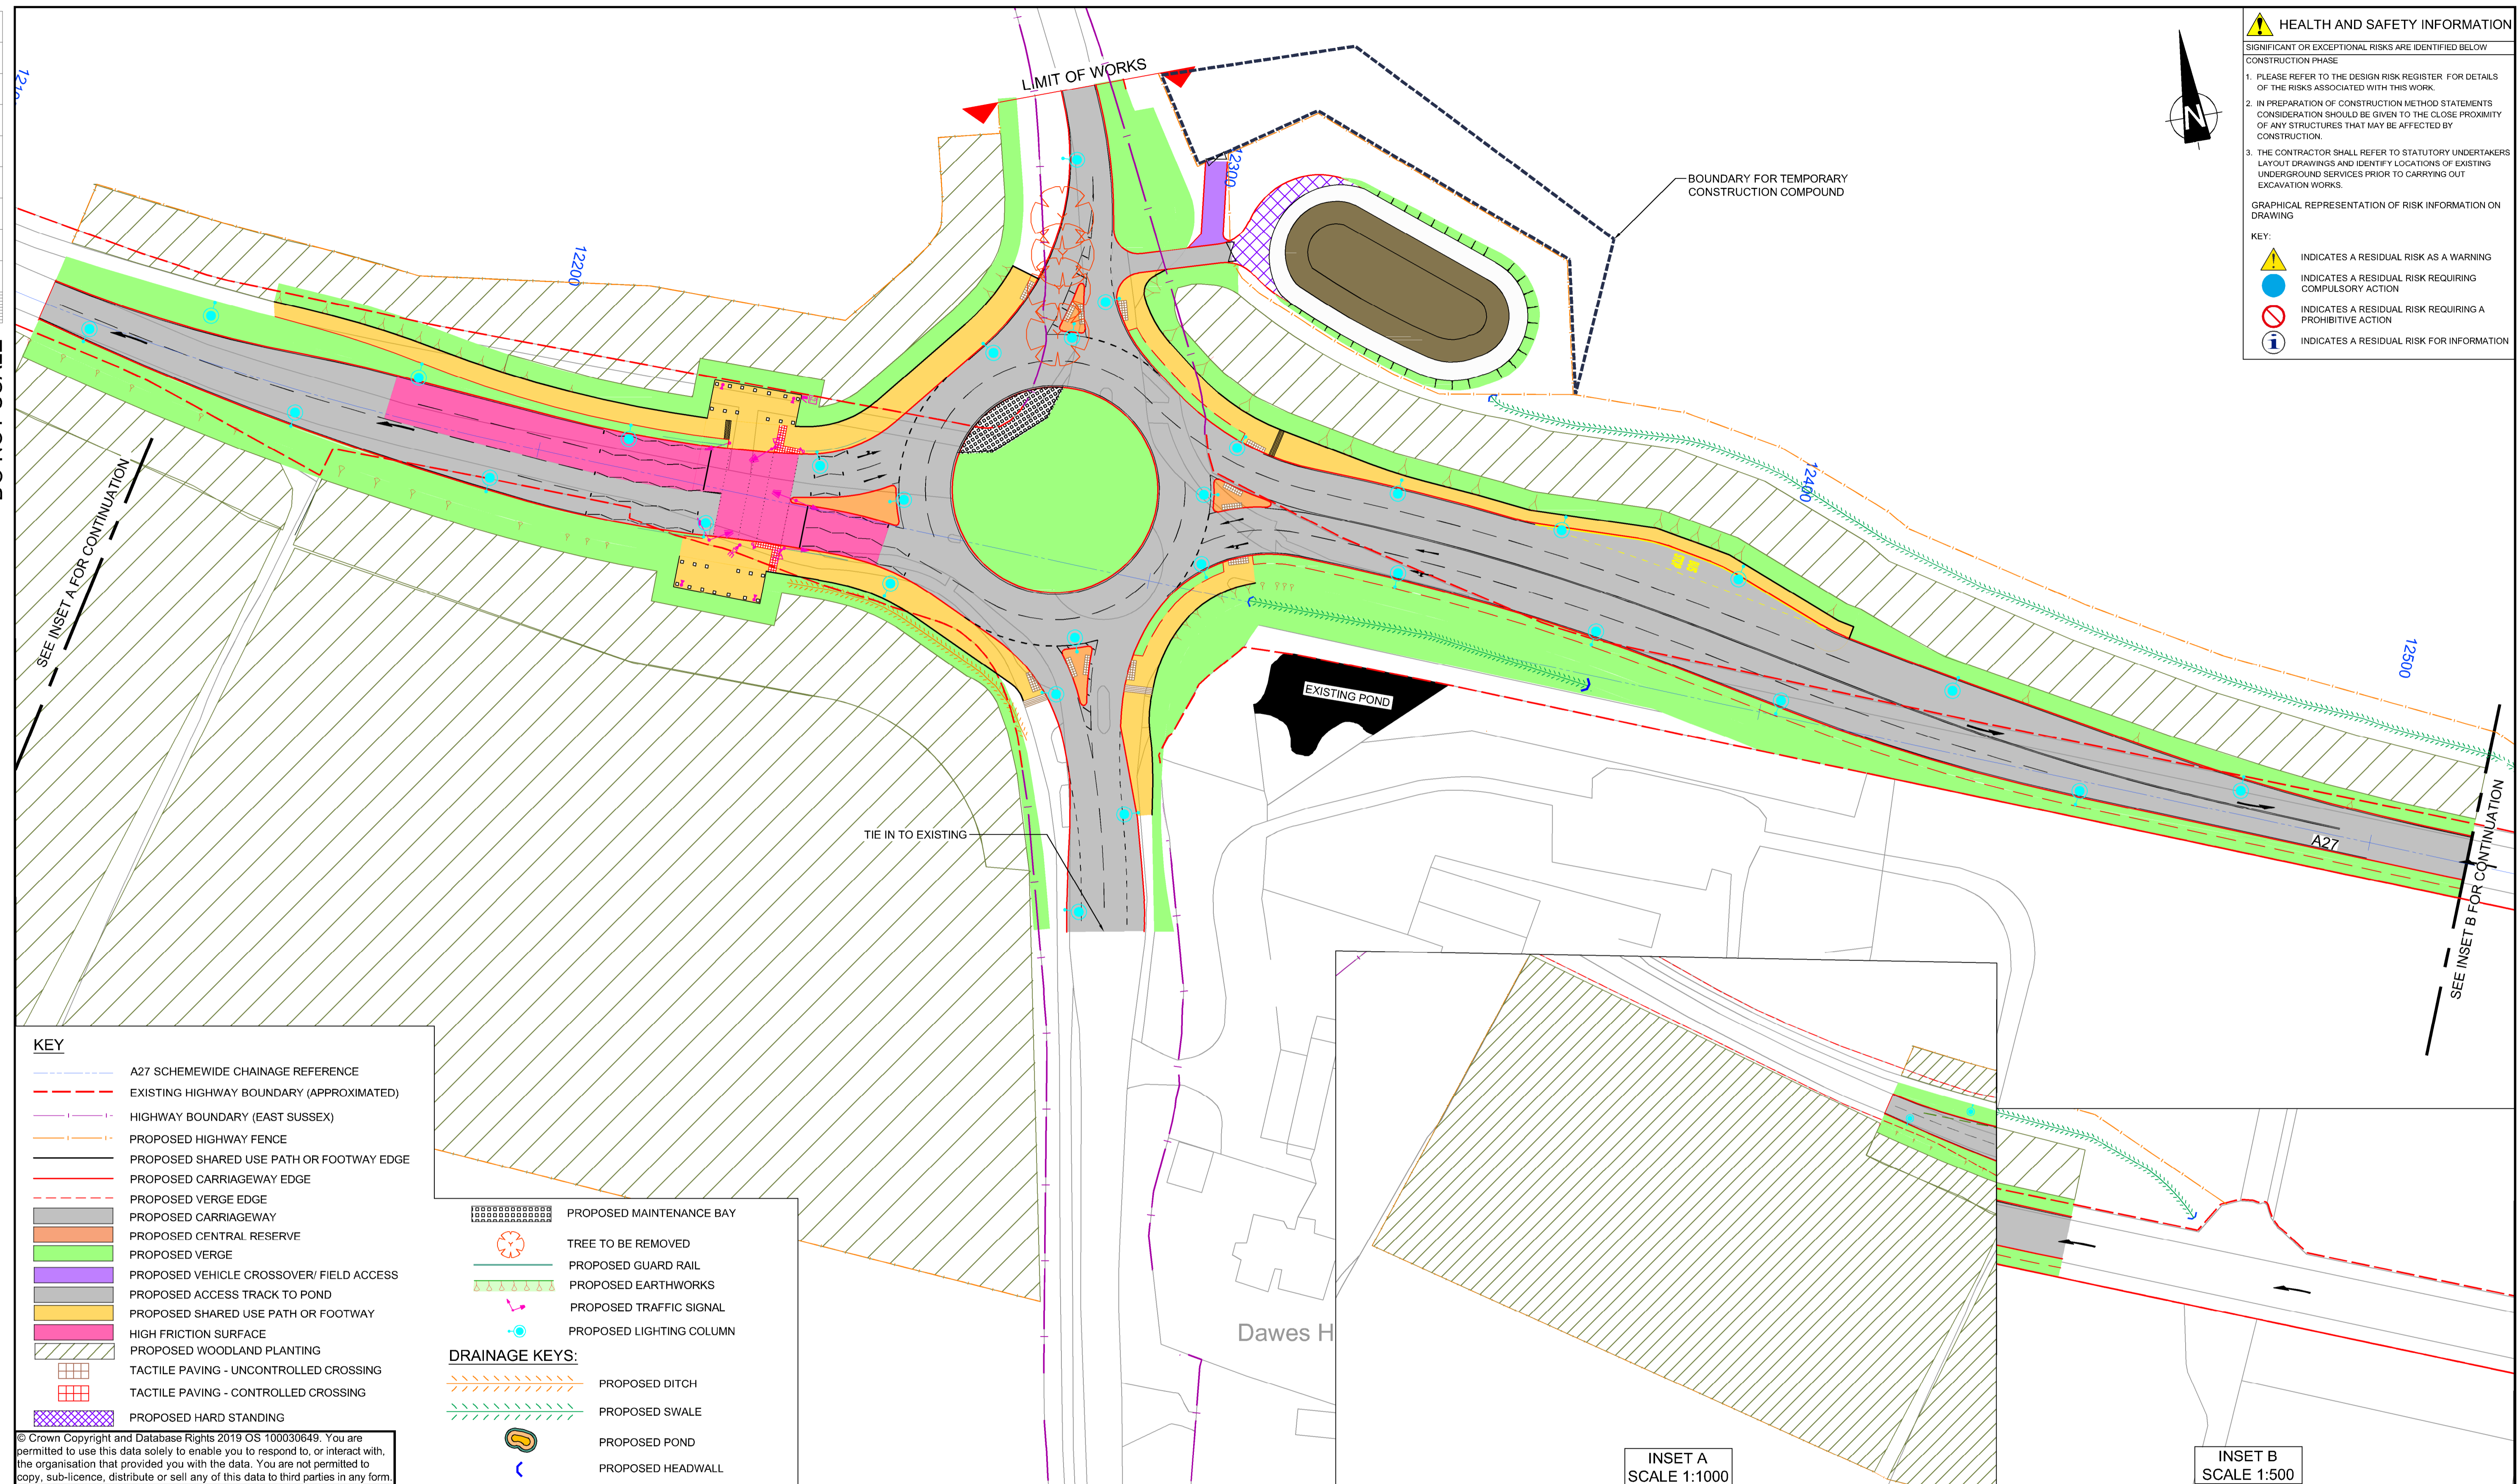


KEY

- A27 SCHEMEWIDE CHAINAGE REFERENCE
- EXISTING HIGHWAY BOUNDARY (APPROXIMATED)
- HIGHWAY BOUNDARY (EAST SUSSEX)
- PROPOSED HIGHWAY FENCE
- PROPOSED SHARED USE PATH OR FOOTWAY EDGE
- PROPOSED CARRIAGEWAY EDGE
- PROPOSED VERGE EDGE
- PROPOSED CARRIAGEWAY
- PROPOSED CENTRAL RESERVE
- PROPOSED VERGE
- PROPOSED VEHICLE CROSSOVER/ FIELD ACCESS
- PROPOSED ACCESS TRACK TO POND
- PROPOSED SHARED USE PATH OR FOOTWAY
- HIGH FRICTION SURFACE
- PROPOSED WOODLAND PLANTING
- TACTILE PAVING - UNCONTROLLED CROSSING
- TACTILE PAVING - CONTROLLED CROSSING
- PROPOSED HARD STANDING
- PROPOSED MAINTENANCE BAY
- TREE TO BE REMOVED
- PROPOSED GUARD RAIL
- PROPOSED EARTHWORKS
- PROPOSED TRAFFIC SIGNAL
- PROPOSED LIGHTING COLUMN

DRAINAGE KEYS:

- PROPOSED DITCH
- PROPOSED SWALE
- PROPOSED POND
- PROPOSED HEADWALL

NOTES:
1. ALL DIMENSIONS ARE IN METRES UNLESS STATED OTHERWISE.

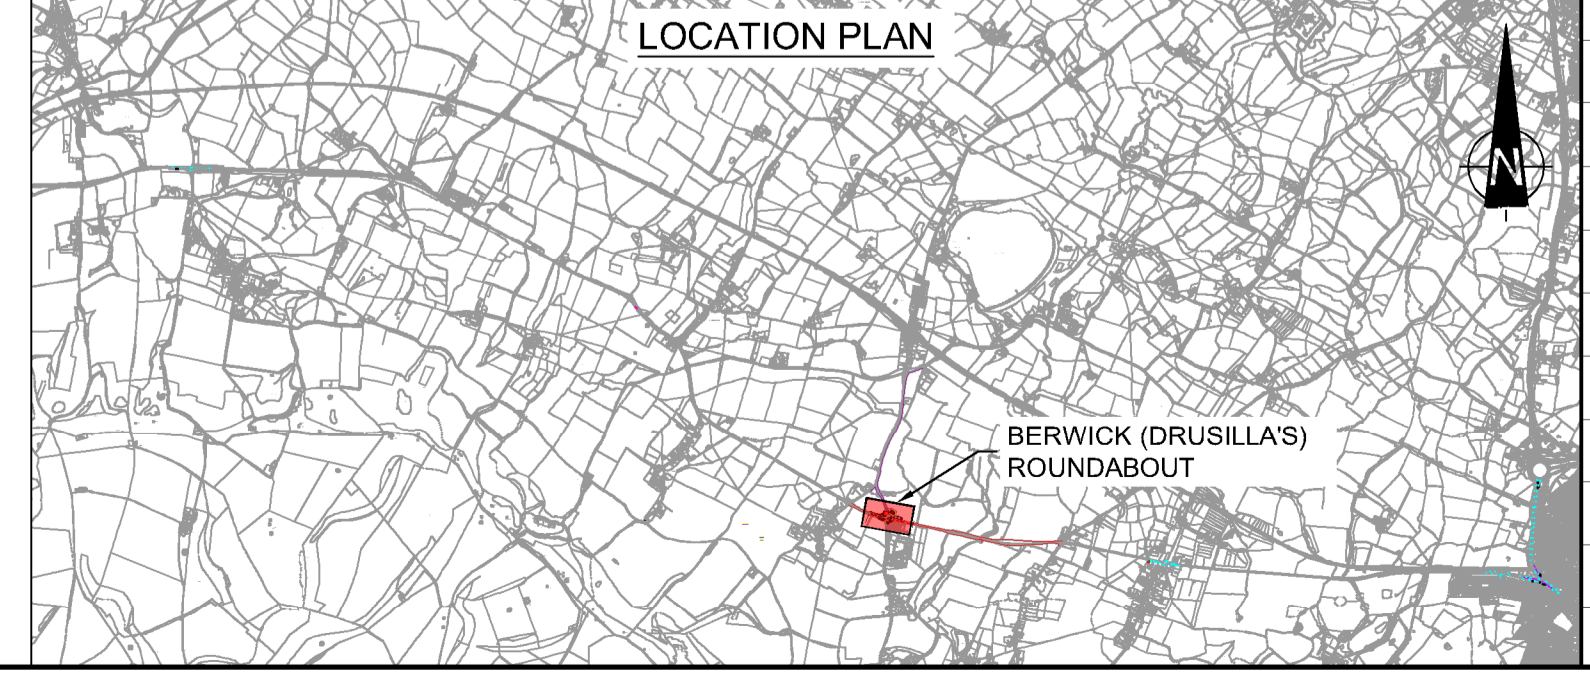

Rev.	Date	Description	By	Eng. CHK	Disc. CHK	App'd
P01	22/02/19	First Revision	AW	TP	CB	
P02	14/03/19	EAR Resubmission Landscaping Amendment	TP	TP	CB	Client
P03	20/03/19	Highways Boundary Change	AW	TP	CB	
C01	28/03/19	Updated Design	AW	TP	CB	CR

Published - Preliminary Design

wsp

2 Lansdowne Rd, Croydon, CR9 2ER, UK
T+ 44 (0) 208 263 2413
wsp.com

highways england

Project Title		A27 East of Lewes			
Drawing Title		GENERAL ARRANGEMENT - ORDER PLANS DRUSILLA'S ROUNDABOUT SHEET 1 OF 1			
Scale	1:2500	Drawn	A.Wellington	Eng. Check	T.Pucknell
Original Size	A1	Date	28/03/19	Date	28/03/19
Approved	C.Barrett	Date	28/03/19	Authorised	C.Ritchley
Drawing Number	HE552988	Originator	WSP	Volume	HGN
HE PIN	B	Location	DR	CH	00003
Design Stage	3	Revision	C01	Number	